


Bantley Cottage.

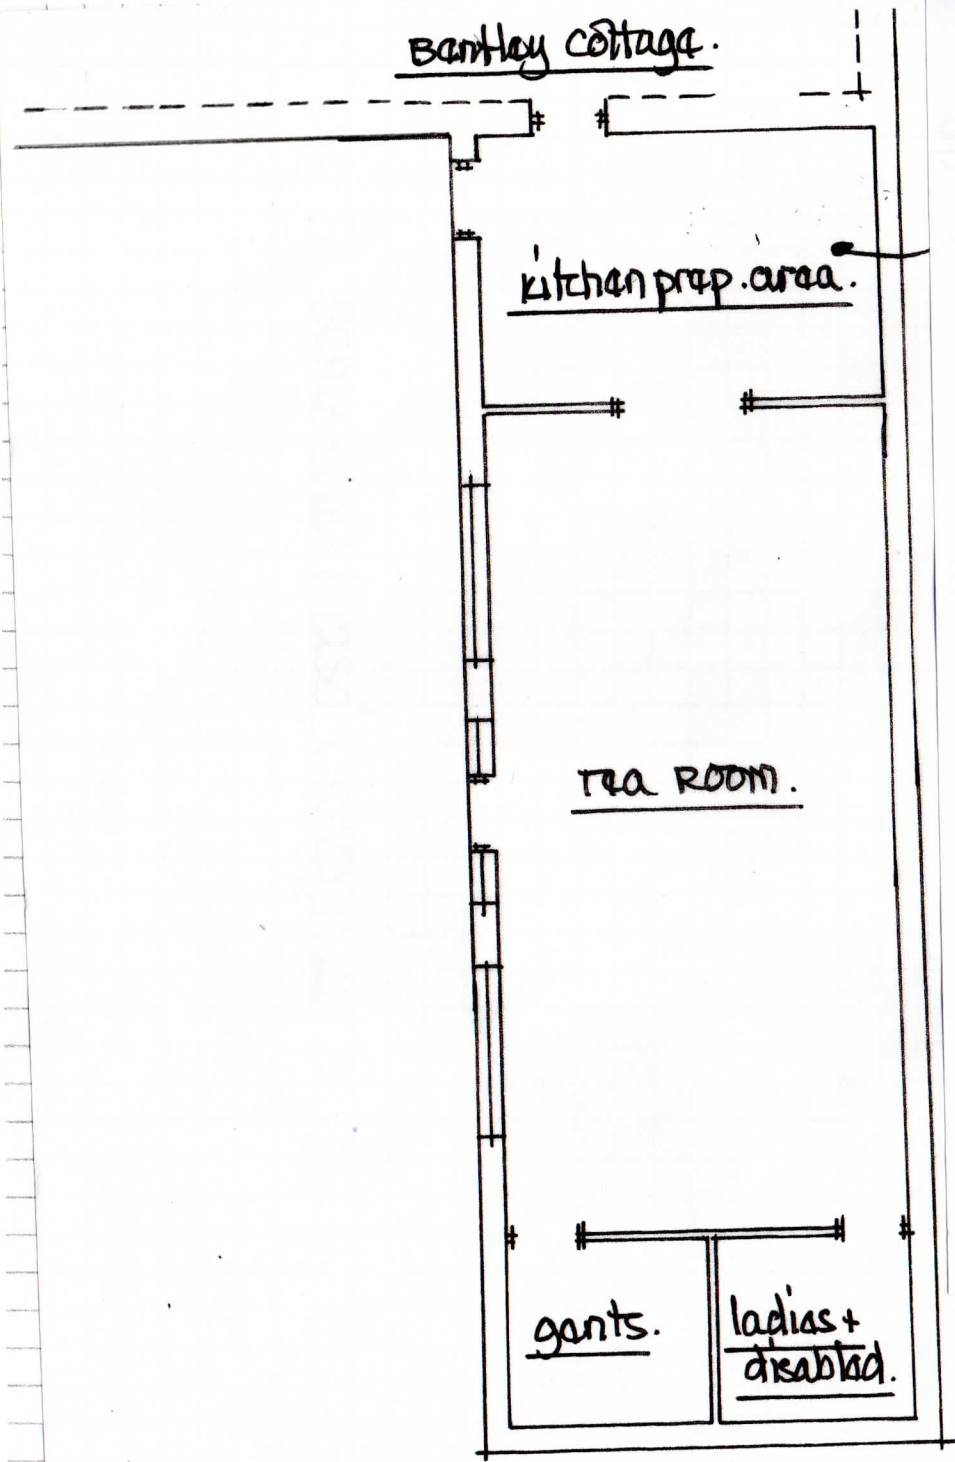

scale @ 1:100m.