

**PUBLIC PATH DIVERSION AND DEFINITIVE MAP AND STATEMENT
MODIFICATION ORDER**

**HIGHWAYS ACT 1980
WILDLIFE AND COUNTRYSIDE ACT 1981**

CITY OF DONCASTER COUNCIL

**PUBLIC FOOTPATH NO. 1 AUCKLEY
DIVERSION AND DEFINITIVE MAP MODIFICATION ORDER 2024**

This Order is made by City of Doncaster Council ("the authority") under section 119 of the Highways Act 1980 ("the 1980 Act") because it appears to the authority that in the interests of the owner of the land crossed by the footpath described in paragraph 1 of this order it is expedient that the line of the path should be diverted.

This Order is also made under section 53A(2) of the Wildlife and Countryside Act 1981 ("the 1981 Act") because it appears to the authority that The County of the West Riding of Yorkshire (Area 3) definitive map and statement require modification in consequence of the occurrence of an event specified in section 53(3)(a)(i) of the 1981 Act, namely, the diversion (as authorised by this Order) of a highway shown or required to be shown in the map and statement.

BY THIS ORDER:

1. The public right of way over the land situate at Auckley and shown by a bold continuous line on the map contained in this order and described in Part 1 of the Schedule to this order shall be stopped up from the date of confirmation of this order, and thereupon The County of the West Riding of Yorkshire (Area 3) definitive map shall be modified by deleting from it that public right of way.
2. There shall from the date of confirmation of this order be a public footpath over the land situate at Auckley described in Part 2 of the Schedule and shown by a bold broken line on the map contained in this order, and thereupon The County of the West Riding of Yorkshire (Area 3) definitive map shall be modified by adding that path to it.
- 2A. The County of the West Riding of Yorkshire (Area 3) definitive statement shall be modified as described in Part 3 of the Schedule to this order.
3. For the purposes of this order the relevant date is the date upon which the order comes into effect.

GIVEN under the Common Seal of the City of Doncaster Council
this 9th day of October 2024

THE COMMON SEAL of the CITY OF
DONCASTER COUNCIL was hereunto
affixed in the presence of:



R. Pritchard

Authorised by the Service Director
of Legal and Democratic Services
No. 73483 in Seal Register

SCHEDULE

PART 1

DESCRIPTION OF SITE OF EXISTING PATH OR WAY

The full width of a section of Auckley footpath no. 1 commencing at grid reference SE 64863 01222 (point A on the order map) and proceeding north-north-westwards for approximately 9 metres through the curtilage of 28 Main Street to Dursley Court at grid reference SE 6486 0123 (point B on the order map).

PART 2

DESCRIPTION OF SITE OF NEW PATH OR WAY

A section of footpath with a width of 2.8 metres commencing from the existing footpath at grid reference SE 64863 01222 (point A on the order map) and proceeding westwards for approximately 6 metres to Dursley Court at grid reference SE 64857 01222 (point C on the order map).

PART 3

Modification of Definitive Statement

Variation of Particulars of Path or Way

The following shall be deleted for Auckley footpath no. 1:

Description of Route	Footpath known as Back Stees commencing at its junction with the County Road at Lidget and proceeding in a north-westerly direction to Bell Butts Lane and thence to Dursley Court at grid reference SE 6486 0123
Nature of Surface	Grass Land
Approximate Length	0.73 kilometres
Approximate Width	3 feet

The following shall be added for Auckley footpath no. 1:

Description of Route	(a) Footpath known as Back Stees commencing at its junction with the County Road at Lidget and proceeding in a north-westerly direction to Bell Butts Lane and thence to grid reference SE 64863 01222, before (b) turning westwards to Dursley Court at grid reference SE 64857 01222
Nature of Surface	(a) Grass Land (b) Block Paving
Approximate Length	(a) 0.72 kilometres (b) 0.01 kilometre
Width	(a) 3 feet approximate (b) 2.8 metres



City of Doncaster Council

Legend:



Footpath to be Extinguished A-B



Footpath to be Created A-C



Unaffected Footpath

Auckley Public Footpath No. 1 Diversion and Definitive Map Modification Order 2024

Completed By:

Carl Thompson

Reference:



Auckley 1 Diversion & DMMO

Date:

September 2024

Scale:

1:500

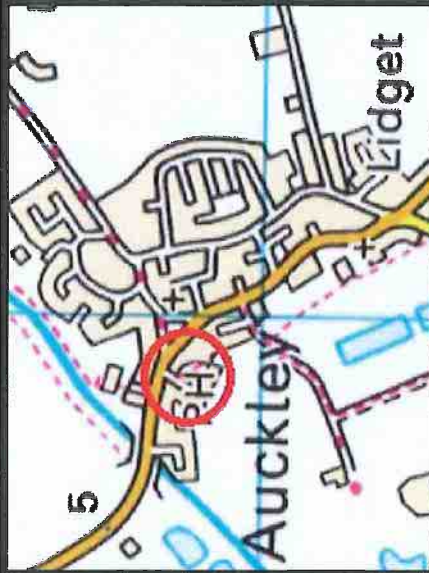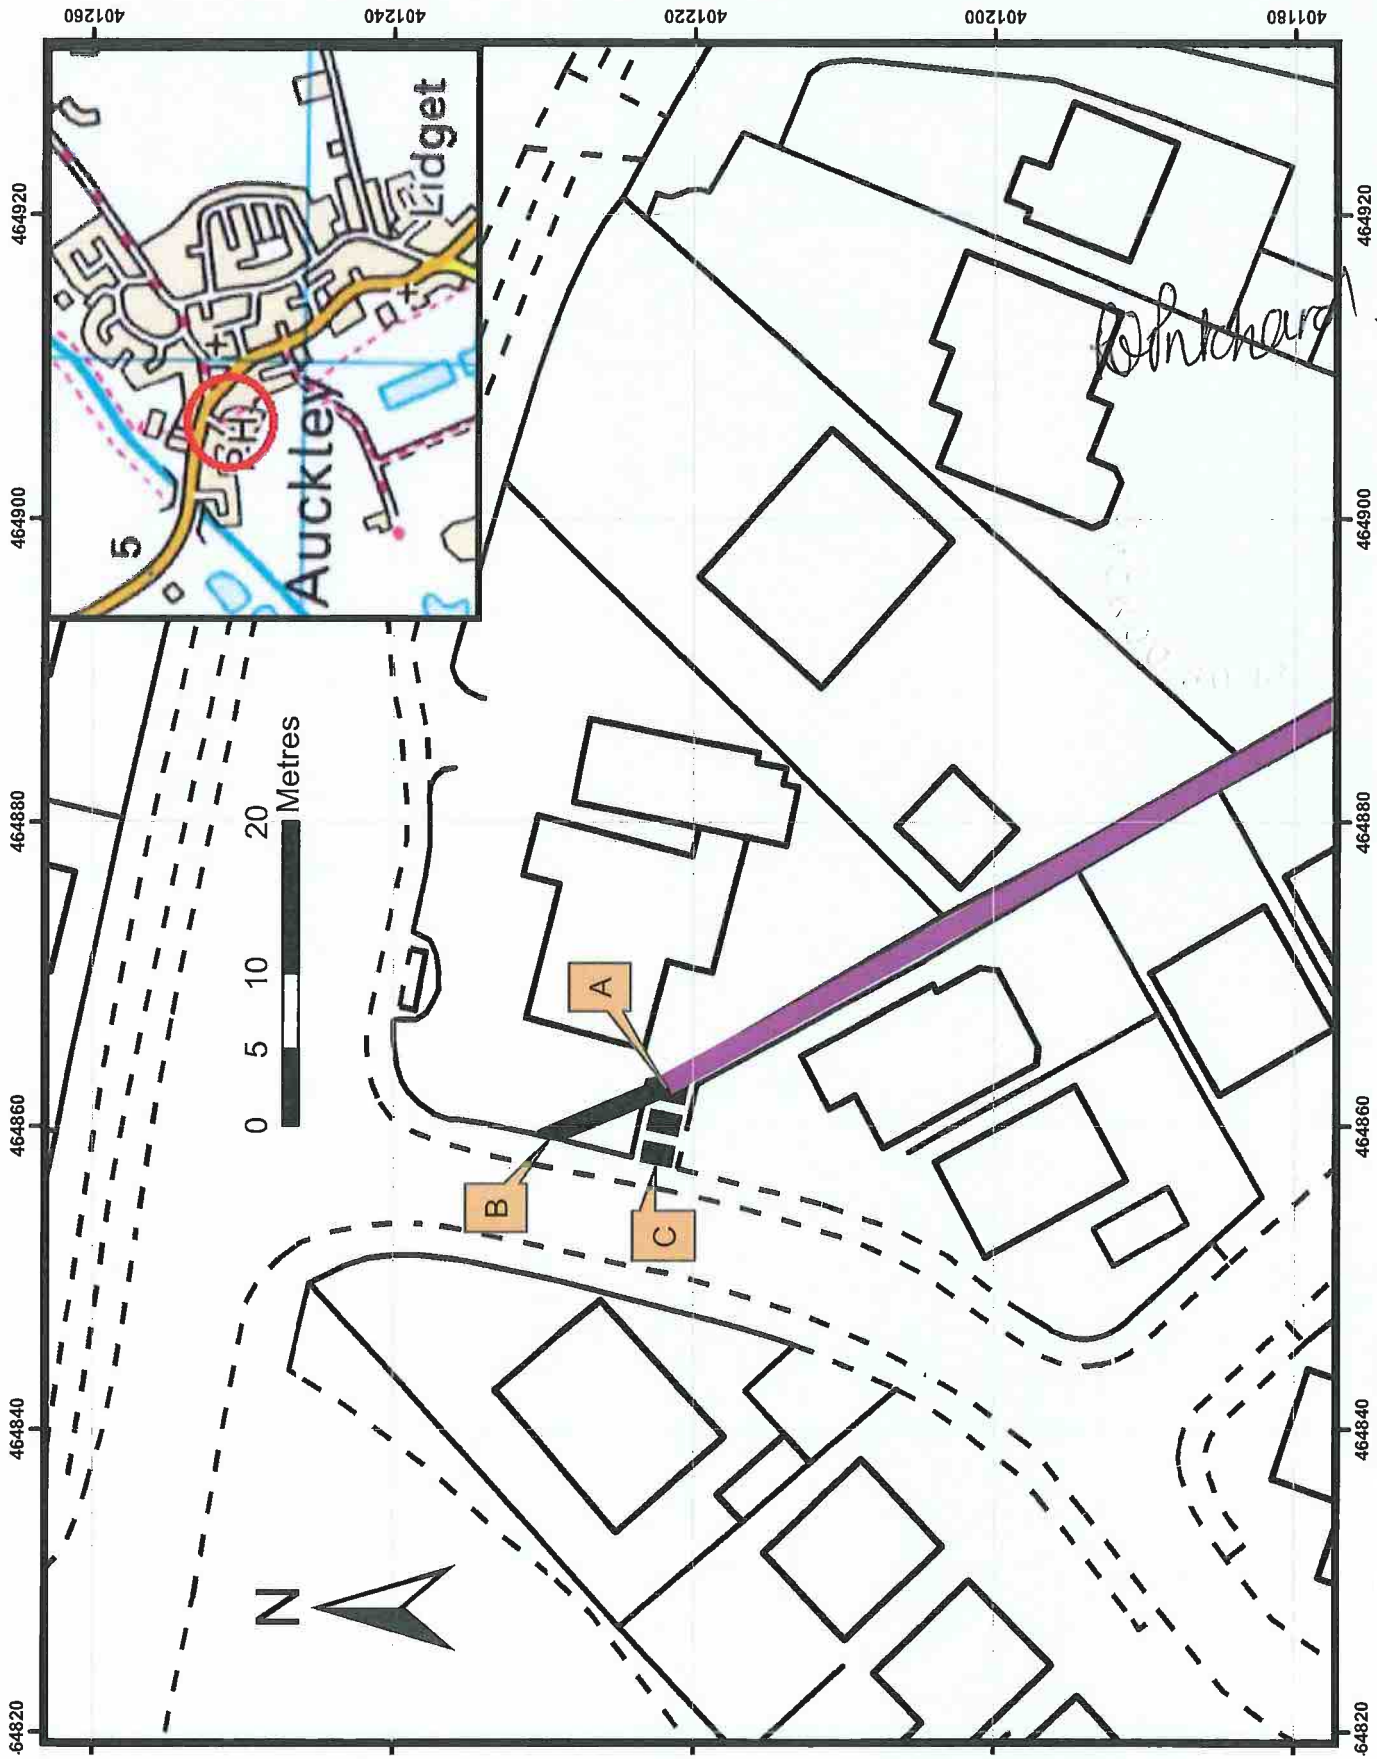

Whitney

City of Doncaster Council hereby confirm this order as an unopposed order.

Given under the Common Seal of the City of Doncaster Council this 8th day of January 2025

THE COMMON SEAL of CITY OF)
DONCASTER COUNCIL was here unto)
affixed in the presence of :-)

R. Pritchard.



Authorised by the Service Director of Legal and
Democratic Services
No. 73637 in Seal Register