

**CITY OF DONCASTER COUNCIL
(VARIOUS ROADS DONCASTER)
SPEED LIMITS (CONSOLIDATION) ORDER 2011
(AMENDMENT NO. 123) ORDER 2024**

The City of Doncaster Council ("the Council") in exercise of its powers under Section 84 of the Road Traffic Regulation Act 1984 ("the Act") and all other enabling powers, and after consultation with the Chief Officer of Police in accordance with paragraph 20 of Part III of Schedule 9 of the Act hereby makes the following Order:-

1. The City of Doncaster Council (Various Roads Doncaster) Speed Limits (Consolidation) Order 2011 shall have effect as though:-

(i) the following items were included in Schedule 1.01 of the Order 20 MPH Speed Limit:-

ASKERN


BELVEDERE CLOSE, The whole
BOWNESS DRIVE, The whole
CONISTON ROAD, The whole
EASTFIELD DRIVE, The whole
EDEN DRIVE, The whole
GARGRAVE CLOSE, The whole
GRANGE CLOSE, The whole
KEYWORTH CLOSE, The whole
KING'S ROAD, The whole
KING'S TERRACE, The whole
MAYFIELD, The whole
MEADOW VIEW, The whole
NEWMARCHE DRIVE, The whole
NORBRECK ROAD, The whole

OAKWELL DRIVE, The whole
PLANTATION CLOSE, The whole
POPLAR GROVE, The whole
QUEEN'S ROAD, The whole
RICHMOND DRIVE, The whole
SPA POOL ROAD, The whole
SPA TERRACE, The whole
SUNNYMEDE AVENUE, The whole
SUNNYMEDE CRESCENT, The whole
SUNNYMEDE TERRACE, The whole
THOMPSON TERRACE, The whole
ULVERSTON AVENUE, The whole
WINDSOR CLOSE, The whole

2 This Order shall come into operation on the 2nd day of December 2024 and be cited as the "City of Doncaster Council (Various Roads Doncaster) Speed Limits (Consolidation) Order 2011 (Amendment No.123) Order 2024".

GIVEN under the Common Seal of the City of Doncaster Council this 20th day of November 2024

THE COMMON SEAL of CITY OF)
DONCASTER COUNCIL was here unto)
affixed in the presence of :-)

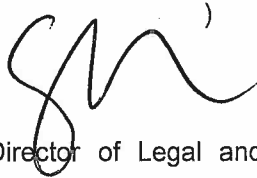

Authorised by the Service Director of Legal and Democratic Services

No. 73539 in Seal Register



**CITY OF DONCASTER COUNCIL
(VARIOUS ROADS DONCASTER)
SPEED LIMITS (CONSOLIDATION) ORDER 2011
(AMENDMENT NO. 123) ORDER 2024**

Notice is hereby given that on the 20th day of November 2024 the City of Doncaster Council made an Order under the provisions of the Road Traffic Regulation Act, 1984.

The effect of the Order that will come into operation on the 2nd day of December 2024 will be to:

- (i) introduce a 20 mph speed limit on the following roads:

ASKERN

BELVEDERE CLOSE	OAKWELL DRIVE
BOWNESS DRIVE	PLANTATION CLOSE
CONISTON ROAD	POPLAR GROVE
EASTFIELD DRIVE	QUEEN'S ROAD
EDEN DRIVE	RICHMOND DRIVE
GARGRAVE CLOSE	SPA POOL ROAD
GRANGE CLOSE	SPA TERRACE
KEYWORTH CLOSE	SUNNYMEDE AVENUE
KING'S ROAD	SUNNYMEDE CRESCENT
KING'S TERRACE	SUNNYMEDE TERRACE
MAYFIELD	THOMPSON TERRACE
MEADOW VIEW	ULVERSTON AVENUE
NEWMARCHE DRIVE	WINDSOR CLOSE
NORBRECK ROAD	


A copy of the Order and a map showing the restricted roads may be examined at the Council Offices, Civic Office, Waterdale, Doncaster between 8.45 a.m. and 4.45 p.m. Monday to Friday or on the City of Doncaster Council Website via the following link <https://www.doncaster.gov.uk/services/transport-streets-parking/made-orders>

If you wish to question the validity of the Order or of any of the provisions contained therein on the grounds that it is not within the powers conferred by the Road Traffic Regulation Act, 1984, or on the grounds that any requirement of that Act or of any instrument made under it has not been complied with in relation to the Order you may within six weeks from the 20th day of November 2024 apply to the High Court for this purpose.

DATED this 21st day of November 2024

CITY OF DONCASTER COUNCIL

Civic Office
Waterdale
DONCASTER

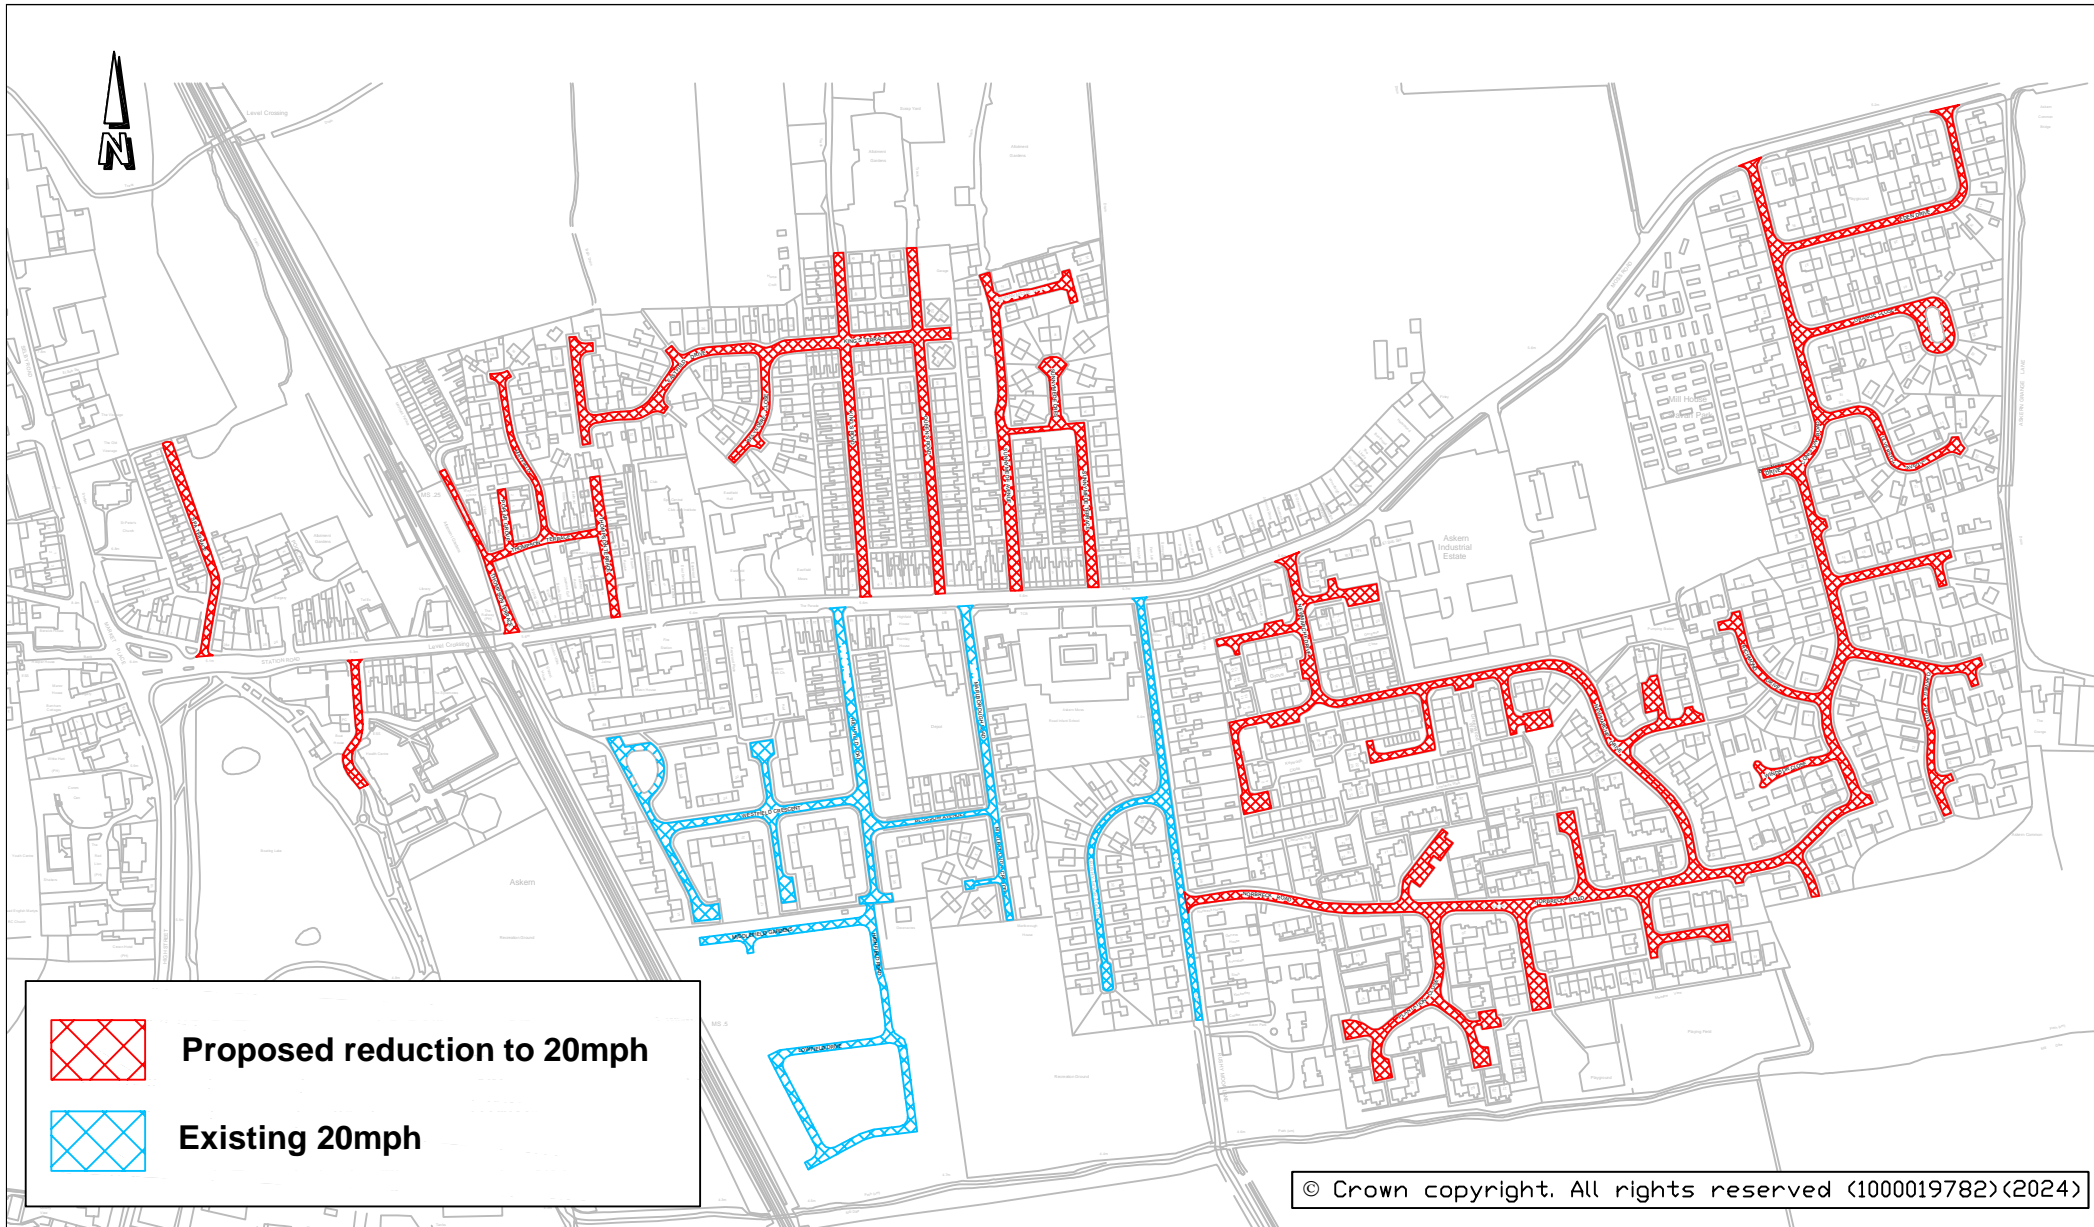

City of Doncaster Council

TITLE:

**Proposed 20mph Speed Limit Reduction
Askern**

DATE: **July 2024**

SCALE: **Not to Scale**

DRAWING NO:
46235/Askern/NJA