

**CITY OF DONCASTER COUNCIL
(VARIOUS ROADS DONCASTER)
SPEED LIMITS (CONSOLIDATION) ORDER 2011
(AMENDMENT NO. 127) ORDER 2025**

The City of Doncaster Council ("the Council") in exercise of its powers under Section 84 of the Road Traffic Regulation Act 1984 ("the Act") and all other enabling powers, and after consultation with the Chief Officer of Police in accordance with paragraph 20 of Part III of Schedule 9 of the Act hereby makes the following Order:-

1. The City of Doncaster Council (Various Roads Doncaster) Speed Limits (Consolidation) Order 2011 shall have effect as though the following item was included in Schedule 3.01 of the Order 40 MPH Speed Limit:-

That length of Back Lane at Cusworth from a point 30 metres west of its junction with Cusworth Lane for a distance of 437 metres in a generally westerly direction

2 This Order shall come into operation on the 18th day of February 2025 and be cited as the "City of Doncaster Council (Various Roads Doncaster) Speed Limits (Consolidation) Order 2011 (Amendment No. 127) Order 2025".

GIVEN under the Common Seal of the Doncaster Borough Council this 22nd day of January 2025

THE COMMON SEAL of CITY OF)
DONCASTER COUNCIL was here unto)
Affixed in the presence of :-)

M. Doherty



Authorised by the Service Director of Legal and
Democratic Services

No. 13779 in Seal Register

**CITY OF DONCASTER COUNCIL
(VARIOUS ROADS DONCASTER)
SPEED LIMITS (CONSOLIDATION) ORDER 2011
(AMENDMENT NO. 127) ORDER 2025**

Notice is hereby given that on the 22nd day of January 2025 the City of Doncaster Council made an Order under the provisions of the Road Traffic Regulation Act, 1984.

The effect of the Order that will come into operation on the 18th day of February 2025 will be to introduce a 40 mph speed limit on Back Lane at Cusworth from a point 30 metres west of its junction with Cusworth Lane for a distance of 437 metres in a generally westerly direction.


A copy of the Order and a map showing the restricted roads may be examined at the Council Offices, Civic Office, Waterdale, Doncaster between 8.45 a.m. and 4.45 p.m. Monday to Friday or on the City of Doncaster Council Website via the following link <https://www.doncaster.gov.uk/services/transport-streets-parking/made-orders>

If you wish to question the validity of the Order or of any of the provisions contained therein on the grounds that it is not within the powers conferred by the Road Traffic Regulation Act, 1984, or on the grounds that any requirement of that Act or of any instrument made under it has not been complied with in relation to the Order you may within six weeks from the 22nd day of January 2025 apply to the High Court for this purpose.

DATED this 23rd day of January 2025

CITY OF DONCASTER COUNCIL

Civic Office
Waterdale
DONCASTER

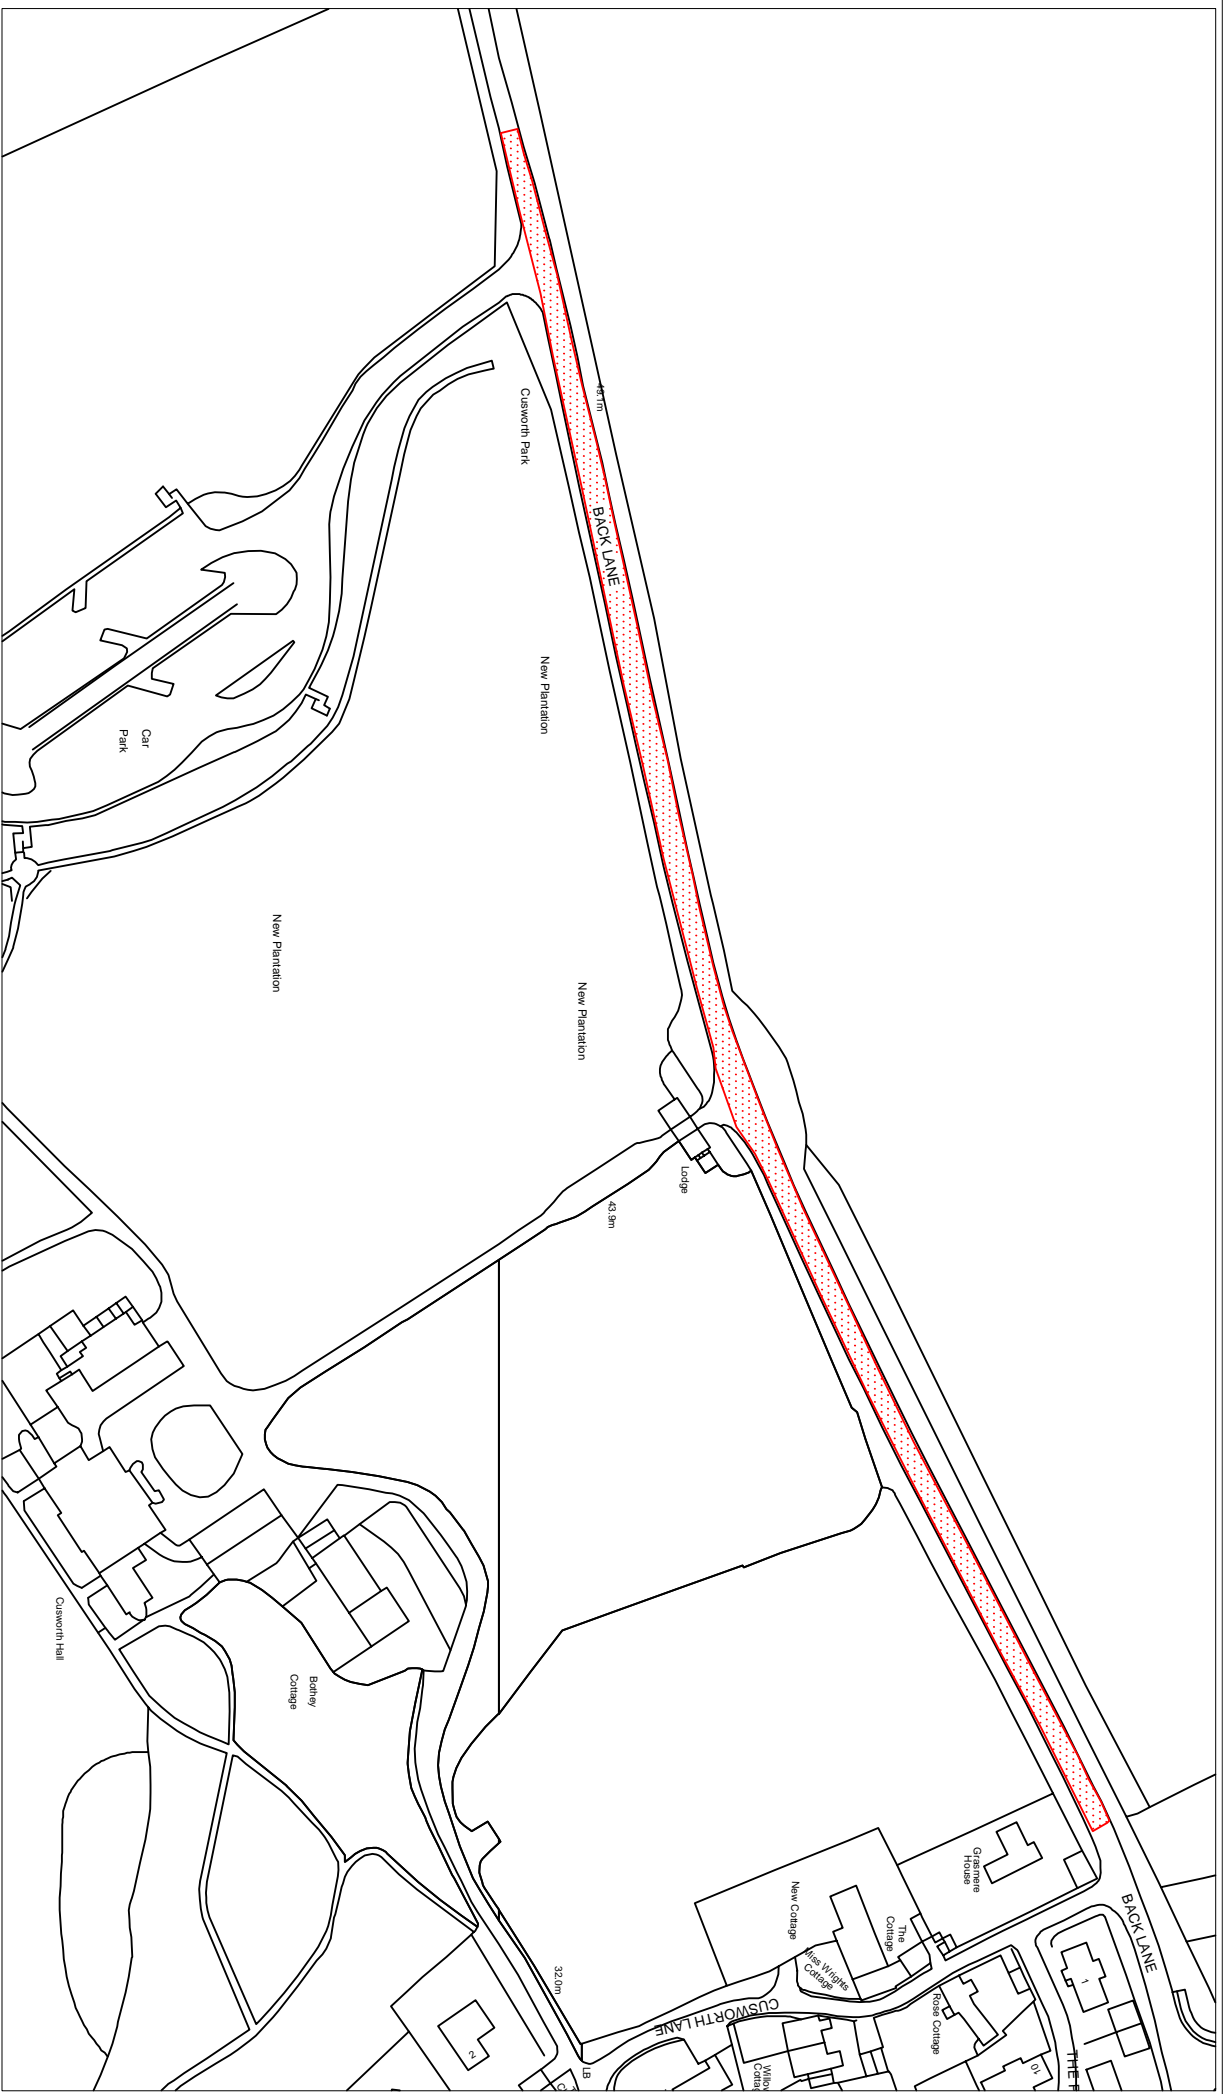

TITLE:

**Proposed
40mph
Back Lane Cusworth**

DATE: **08/11/2024**

SCALE: **NTS**

DRAWING NO:

LB