

**CITY OF DONCASTER COUNCIL
(VARIOUS ROADS DONCASTER)
SPEED LIMITS (CONSOLIDATION) ORDER 2011
(AMENDMENT NO.) ORDER 2024**

The City of Doncaster Council (“the Council”) in exercise of its powers under Section 84 of the Road Traffic Regulation Act 1984 (“the Act”) and all other enabling powers, and after consultation with the Chief Officer of Police in accordance with paragraph 20 of Part III of Schedule 9 of the Act hereby makes the following Order:-


1. The City of Doncaster Council (Various Roads Doncaster) Speed Limits (Consolidation) Order 2011 shall have effect as though the following item was included in Schedule 3.01 of the Order 40 MPH Speed Limit:-

That length of Back Lane at Cusworth from a point 30 metres west of its junction with Cusworth Lane for a distance of 437 metres in a generally westerly direction

2 This Order shall come into operation on the day of 2024 and be cited as the “City of Doncaster Council (Various Roads Doncaster) Speed Limits (Consolidation) Order 2011 (Amendment No.) Order 2024”.

GIVEN under the Common Seal of the Doncaster Borough Council this day of 2024

THE COMMON SEAL of CITY OF)
DONCASTER COUNCIL was here unto)
Affixed in the presence of :-)

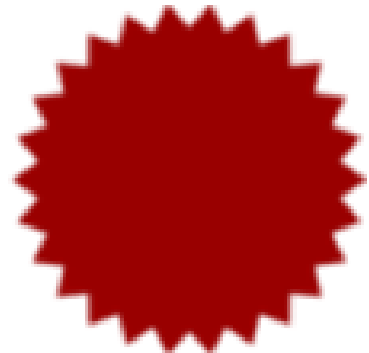

Authorised by the Service Director of Legal and Democratic Services

No. in Seal Register

**CITY OF DONCASTER COUNCIL
(VARIOUS ROADS DONCASTER)
SPEED LIMITS (CONSOLIDATION) ORDER 2011
(AMENDMENT NO.) ORDER 2024**

Notice is hereby given that the City of Doncaster Council propose to make an Order under the provisions of the Road Traffic Regulation Act 1984 and all other enabling powers.

The effect of the order will be to introduce a 40 mph speed limit on Back Lane at Cusworth from a point 30 metres west of its junction with Cusworth Lane for a distance of 437 metres in a generally westerly direction.


A copy of the proposed Order together with a map showing the restricted roads and a statement of the Councils reasons for proposing to make the Order may be examined at the Council Office, Civic Office, Waterdale Doncaster between the hours of 9 am and 4.30 pm or on the City of Doncaster Council Website via the following link <http://www.doncaster.gov.uk/services/transport-streets-parking/traffic-regulation-orders> or by scanning the QR code below

If you wish to object to the proposed Order you should send the grounds for your objection in writing to City of Doncaster Council, Safer Roads, Civic Office, Waterdale, Doncaster DN1 3BU or by email to TRO.Objections@doncaster.gov.uk quoting reference LB/98083 not later than the 19th day of December 2024.

DATED this 21st day of November 2024

City of Doncaster Council
Civic Office, Waterdale, DONCASTER



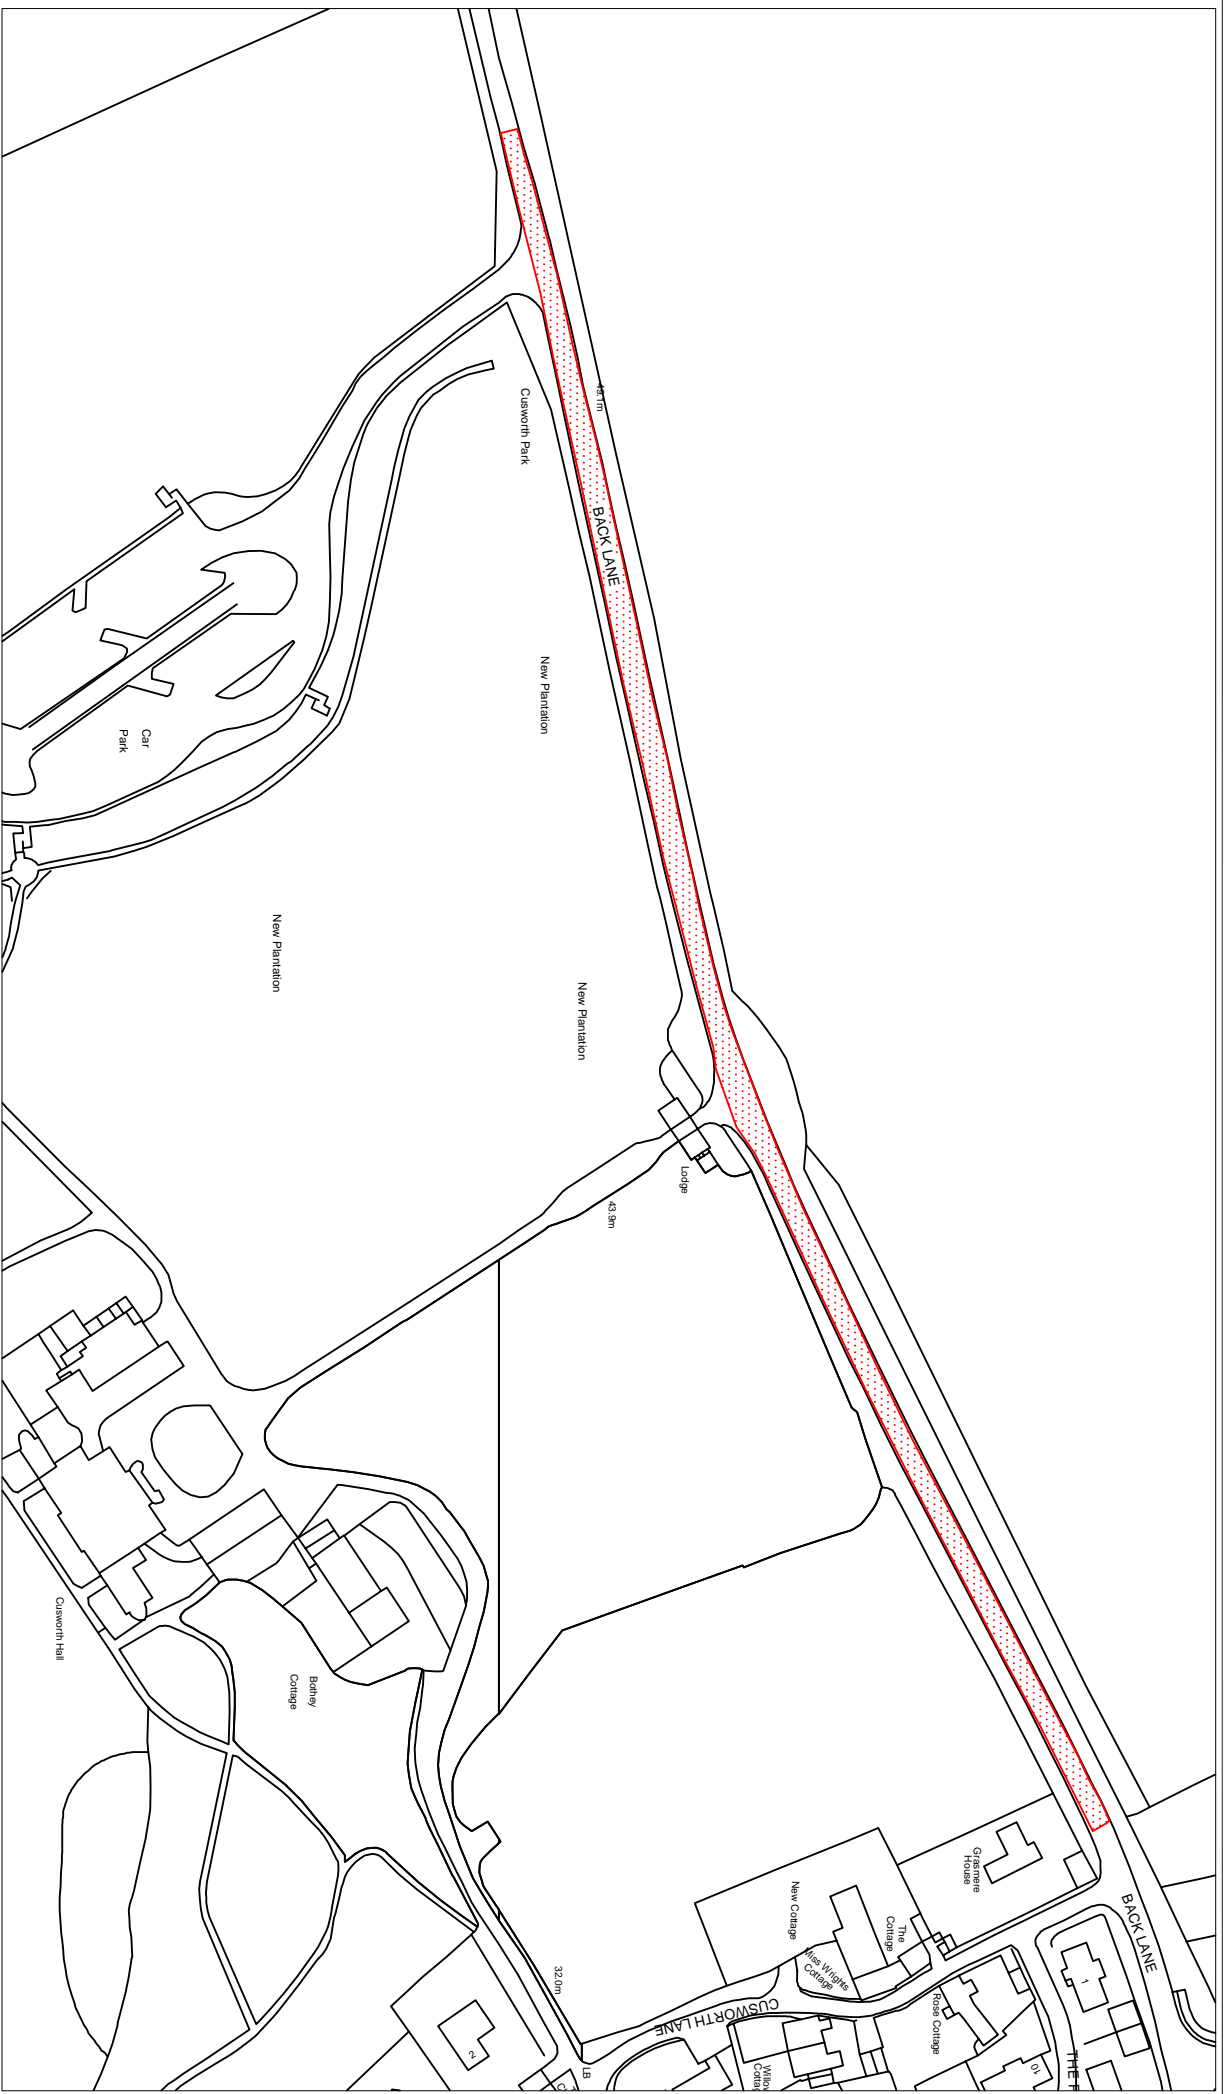

TITLE:

**Proposed
40mph
Back Lane Cusworth**

DATE: **08/11/2024**

SCALE: **NTS**

DRAWING NO.:
LB

**PROPOSED REDUCTION OF SPEED LIMIT TO 40MPH
BACK LANE, CUSWORTH, DONCASTER**

STATEMENT OF REASONS

This proposal is intended to avoid danger to persons or traffic by creating a more compliant speed limit along the sections of road in question.

List of Streets

Back Lane from a point 30m west of its junction with Cusworth Lane for a distance of 437m in a generally westerly direction