

**CITY OF DONCASTER COUNCIL
(VARIOUS ROADS DONCASTER)
SPEED LIMITS (CONSOLIDATION) ORDER 2011
(AMENDMENT NO.) ORDER 2025**

Notice is hereby given that the City of Doncaster Council propose to make an Order under the provisions of the Road Traffic Regulation Act 1984 and all other enabling powers.

The effect of the order will be to introduce a 20 mph speed limit on the following roads:

Cavandish Road	Manor Estate
Coney Road	Manor Road
Grange Road	Prospect Road - from its junction with Askern Road in a north easterly direction for a distance of 180m
Hall Villa Lane - from its junction with Askern Road in a north easterly direction for a distance of 580m	Tewitt Road
Linden Walk	Villa Gardens
	Waverley Court

A copy of the proposed Order together with a map showing the restricted roads and a statement of the Council's reasons for proposing to make the Order may be examined at the Council Office, Civic Office, Waterdale Doncaster between the hours of 9 am and 4.30 pm or on the City of Doncaster Council Website via the following link <http://www.doncaster.gov.uk/services/transport-streets-parking/traffic-regulation-orders> or by scanning the QR code below.

If you wish to object to the proposed Order you should send the grounds for your objection in writing to City of Doncaster Council, Safer Roads, Civic Office, Waterdale, Doncaster DN1 3BU or by email to TRO.Objections@doncaster.gov.uk quoting reference LB/98884 not later than the 26th day of February 2025.

DATED this 30th day of January 2025

City of Doncaster Council
Civic Office, Waterdale, DONCASTER



**CITY OF DONCASTER COUNCIL
(VARIOUS ROADS DONCASTER)
SPEED LIMITS (CONSOLIDATION) ORDER 2011
(AMENDMENT NO.) ORDER 2025**

The City of Doncaster Council (“the Council”) in exercise of its powers under Section 84 of the Road Traffic Regulation Act 1984 (“the Act”) and all other enabling powers, and after consultation with the Chief Officer of Police in accordance with paragraph 20 of Part III of Schedule 9 of the Act hereby makes the following Order:-

1. The City of Doncaster Council (Various Roads Doncaster) Speed Limits (Consolidation) Order 2011 shall have effect as though the following items were included in Schedule 1.01 of the Order 20 MPH Speed Limit:-

TOLL BAR

CAVENDISH ROAD, The whole

CONEY ROAD, The whole

GRANGE ROAD, The whole

HALL VILLA LANE, from its junction with Askern Road in a north easterly direction for a distance of 580m

LINDEN WALK, The whole

MANOR ESTATE, The whole

MANOR ROAD, The whole

PROSPECT ROAD, from its junction with Askern Road in a north easterly direction for a distance of 180m

TEWITT ROAD, The whole


VILLA GARDENS, The whole

WAVERLEY COURT

2 This Order shall come into operation on the day of 2025 and be cited as the “City of Doncaster Council (Various Roads Doncaster) Speed Limits (Consolidation) Order 2011 (Amendment No.) Order 2025”.

GIVEN under the Common Seal of the City of Doncaster Council this day of 2025

THE COMMON SEAL of CITY OF)
DONCASTER COUNCIL was here unto)
Affixed in the presence of :-)

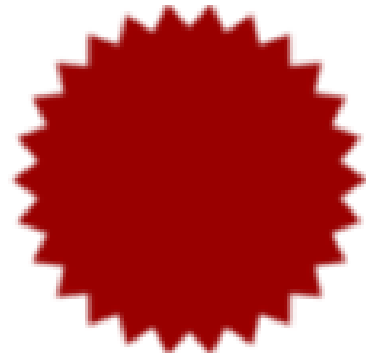

Authorised by the Service Director of Legal and
Democratic Services

No. in Seal Register

**PROPOSED REDUCTION OF SPEED LIMIT TO 20MPH
VARIOUS STREETS, TOLL BAR**

STATEMENT OF REASONS

This proposal is intended to avoid danger to persons or traffic by creating a more compliant speed limit along the sections of road in question.


List of Streets

THE WHOLE

Cavandish Road
Coney Road
Grange Road
Linden Walk
Manor Estate
Manor Road
Tewitt Road
Villa Gardens
Waverley Court

Hall Villa Lane from its junction with Askern Road in a north easterly direction for a distance of 580m

Prospect Road from its junction with Askern Road in a north easterly direction for a distance of 180m

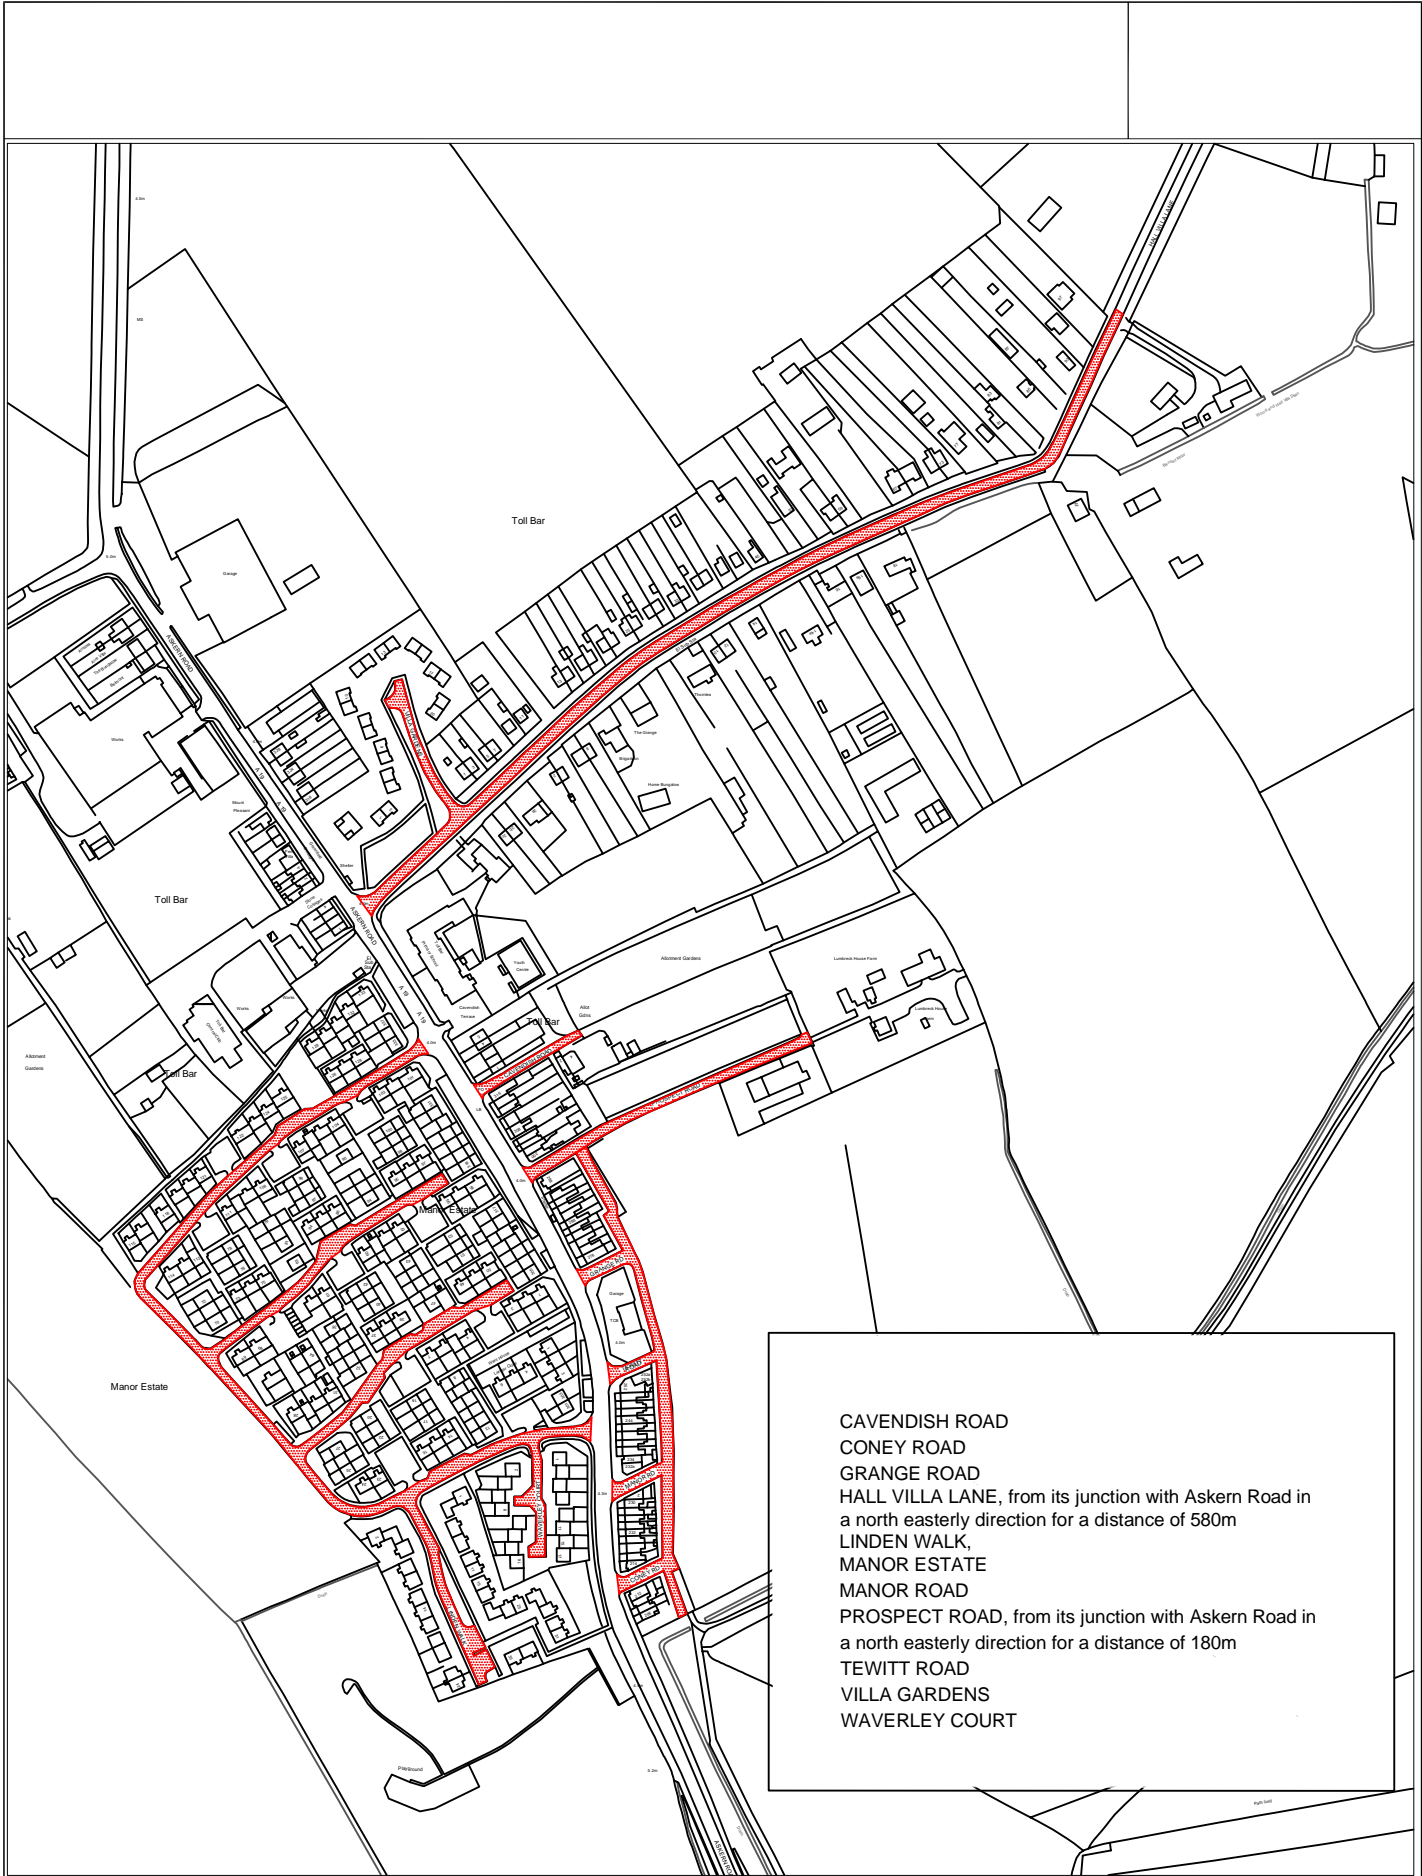

CAVENDISH ROAD
 CONEY ROAD
 GRANGE ROAD
 HALL VILLA LANE, from its junction with Askern Road in
 a north easterly direction for a distance of 580m
 LINDEN WALK,
 MANOR ESTATE
 MANOR ROAD
 PROSPECT ROAD, from its junction with Askern Road in
 a north easterly direction for a distance of 180m
 TEWITT ROAD
 VILLA GARDENS
 WAVERLEY COURT

TITLE: Proposed 20mph limit Toll Bar	DATE: 17.01.2025
	SCALE: NTS
	DRAWING NO: 46235/TOLLBAR/LB