

**PROPOSED REDUCTION OF SPEED LIMIT TO 20MPH
VARIOUS STREETS, WARMSWORTH**

STATEMENT OF REASONS

This proposal is intended to avoid danger to persons or traffic by creating a more compliant speed limit along the sections of road in question.

List of Streets

THE WHOLE: Backside Lane
Badsworth Road
Barrel Lane
Common Lane
Darrington Drive
Glebe Street
Hyland Crescent
Low Road East
Low Road West
Park Crescent
Poplar Grove
Quaker Lane
Stapleton Road


Lord's Head Lane which extends from its junction with Edlington Lane to a point 35m southeast of its junction with Poplar Grove

**PROPOSED REDUCTION OF SPEED LIMIT TO 40MPH
LORD'S HEAD LANE, WARMSWORTH**

STATEMENT OF REASONS

This proposal is intended to avoid danger to persons or traffic by creating a more compliant speed limit along the sections of road in question.

Lord's Head Lane which extends from a point 35m south of its junction with Poplar Grove for a distance of 500m in a generally southeasterly direction

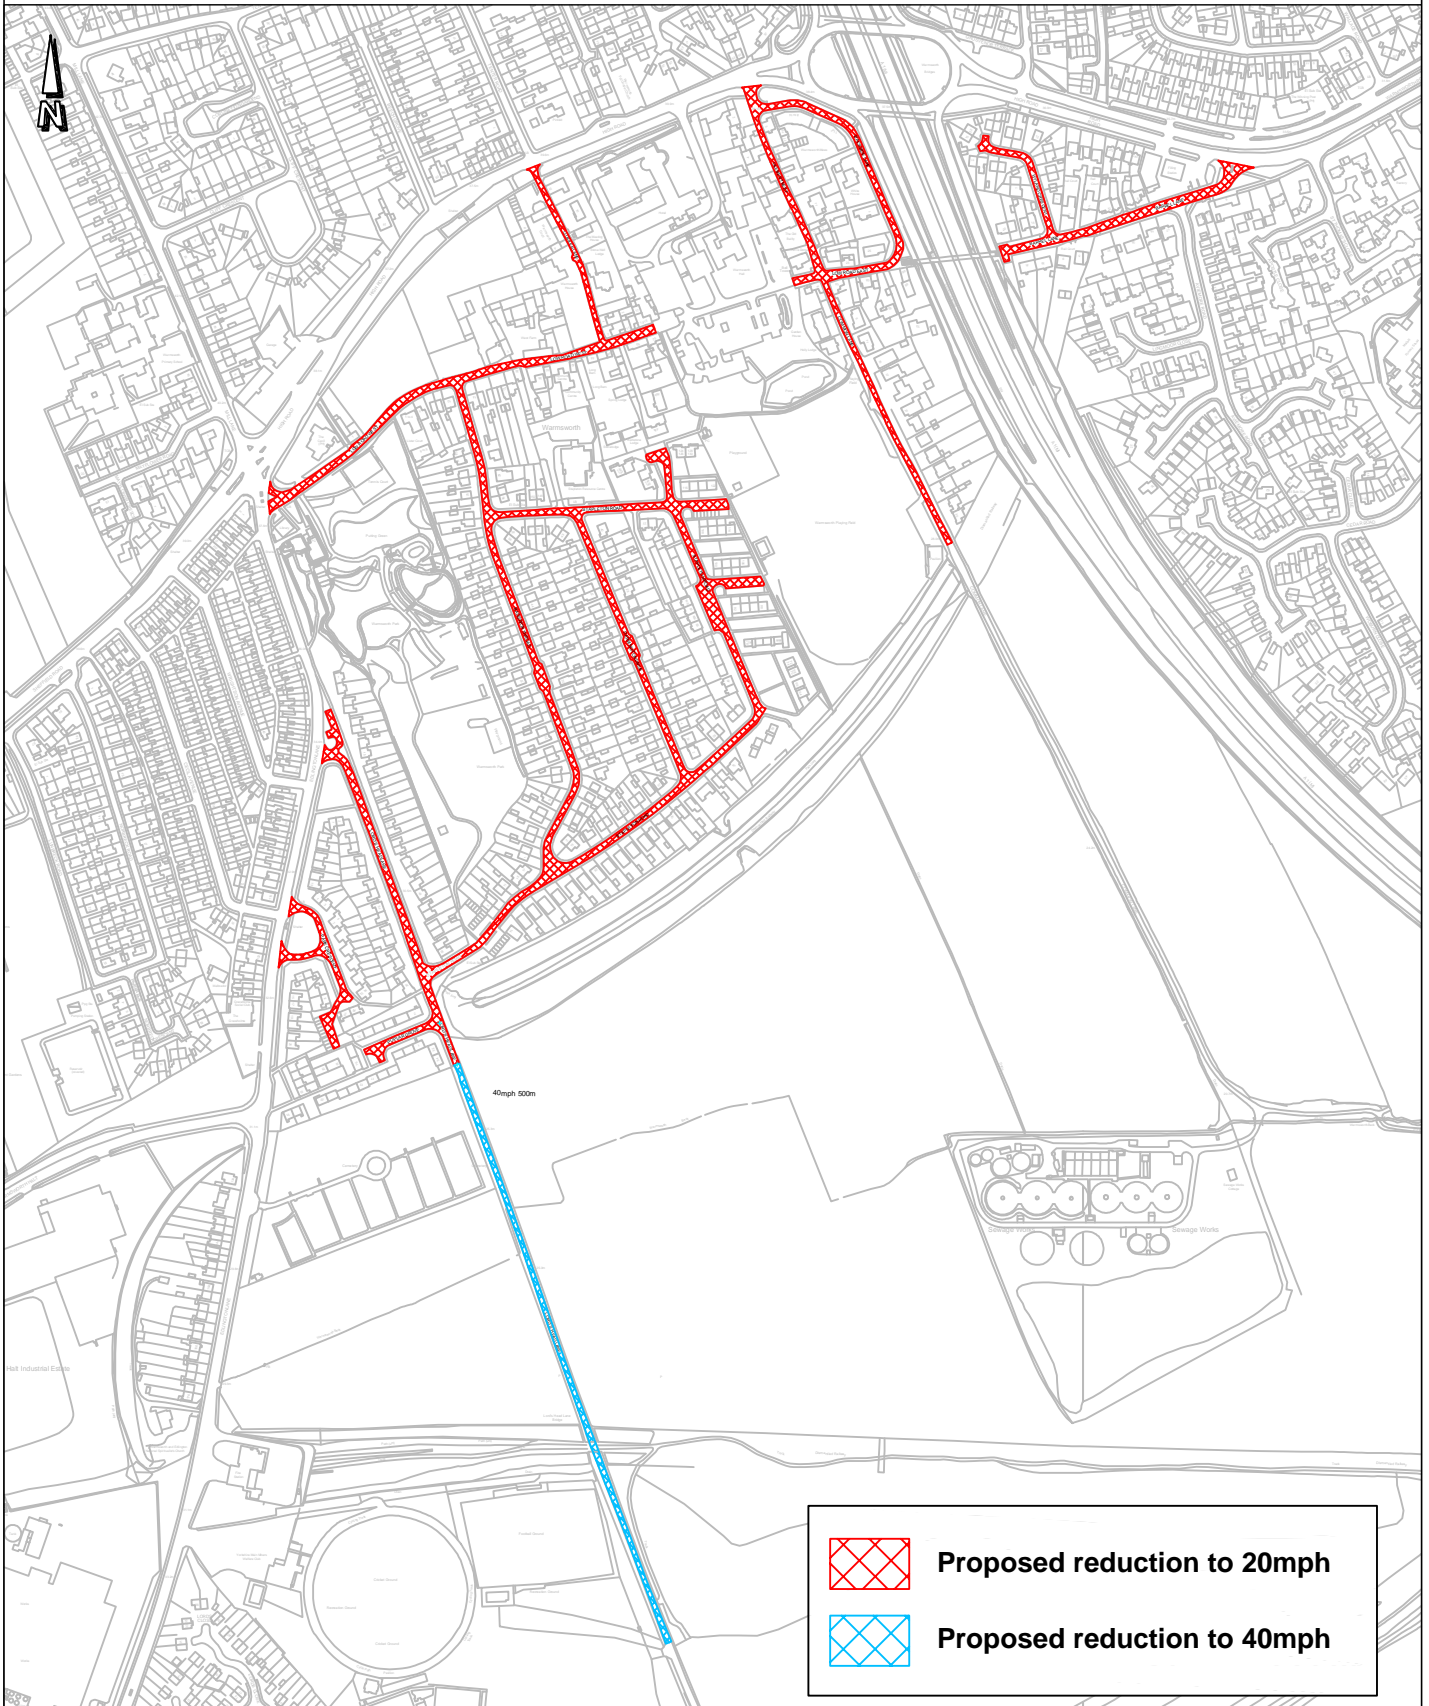

	Proposed reduction to 20mph
	Proposed reduction to 40mph

© Crown copyright. All rights reserved (1000019782)(2024)

TITLE:
**Proposed Speed Limit Reduction
Warmsworth**

DATE: **June 2024**

SCALE: **Not to Scale**

DRAWING NO:
46235/Warmsworth/NJA

**CITY OF DONCASTER COUNCIL
(VARIOUS ROADS DONCASTER)
SPEED LIMITS (CONSOLIDATION) ORDER 2011
(AMENDMENT NO.) ORDER 2024**

Notice is hereby given that the City of Doncaster Council propose to make an Order under the provisions of the Road Traffic Regulation Act 1984 and all other enabling powers.

The effect of the order will be to:

- (i) introduce a 20 mph speed limit on the following roads:

WARMSWORTH

BACKSIDE LANE	LOW ROAD EAST
BADSWORTH ROAD	LOW ROAD WEST
BARREL LANE	PARK CRESCENT
COMMON LANE	POPLAR GROVE
DARRINGTON DRIVE	QUAKER LANE
GLEBE STREET	STAPLETON ROAD
HYLAND CRESCENT	

LORD'S HEAD LANE which extends from its junction with Edlington Lane to a point 35m southeast of its junction with Poplar Grove

- (ii) introduce a 40 mph speed limit on the following road:

LORD'S HEAD LANE which extends from a point 35m south of its junction with Poplar Grove for a distance of 500m in a generally south easterly direction

A copy of the proposed Order together with a map showing the restricted roads and a statement of the Council's reasons for proposing to make the Order may be examined at the Council Office, Civic Office, Waterdale Doncaster between the hours of 9 am and 4.30 pm or on the City of Doncaster Council Website via the following link <http://www.doncaster.gov.uk/services/transport-streets-parking/traffic-regulation-orders> or by scanning the QR code below.

If you wish to object to the proposed Order you should send the grounds for your objection in writing to City of Doncaster Council, Safer Roads, Civic Office, Waterdale, Doncaster DN1 3BU or by email to TRO.Objections@doncaster.gov.uk quoting reference NA/96714 not later than the 30th day of August 2024.

DATED this 1st day of August 2024

City of Doncaster Council
Civic Office, Waterdale, DONCASTER



CITY OF DONCASTER COUNCIL
(VARIOUS ROADS DONCASTER)
SPEED LIMITS (CONSOLIDATION) ORDER 2011
(AMENDMENT NO.) ORDER 2024

The City of Doncaster Council (“the Council”) in exercise of its powers under Section 84 of the Road Traffic Regulation Act 1984 (“the Act”) and all other enabling powers, and after consultation with the Chief Officer of Police in accordance with paragraph 20 of Part III of Schedule 9 of the Act hereby makes the following Order:-

1. The City of Doncaster Council (Various Roads Doncaster) Speed Limits (Consolidation) Order 2011 shall have effect as though:-

(i) the following items were included in Schedule 1.01 of the Order 20 MPH Speed Limit:-

WARMSWORTH

BACKSIDE LANE, The whole	LOW ROAD EAST, The whole
BADSWORTH ROAD, The whole	LOW ROAD WEST, The whole
BARREL LANE, The whole	PARK CRESCENT, The whole
COMMON LANE, The whole	POPLAR GROVE, The whole
DARRINGTON DRIVE, The whole	QUAKER LANE, The whole
GLEBE STREET, The whole	STAPLETON ROAD, The whole
HYLAND CRESCENT, The whole	

LORD'S HEAD LANE which extends from its junction with Edlington Lane to a point 35m southeast of its junction with Poplar Grove


(ii) the following items were included in Schedule 3.01 of the Order 40 MPH Speed Limit:-

LORD'S HEAD LANE which extends from a point 35m south of its junction with Poplar Grove for a distance of 500m in a generally south easterly direction

2 This Order shall come into operation on the day of 2024 and be cited as the “City of Doncaster Council (Various Roads Doncaster) Speed Limits (Consolidation) Order 2011 (Amendment No.) Order 2024”.

GIVEN under the Common Seal of the City of Doncaster Council this day of 2024

THE COMMON SEAL of CITY OF)
DONCASTER COUNCIL was here unto)
Affixed in the presence of :-)

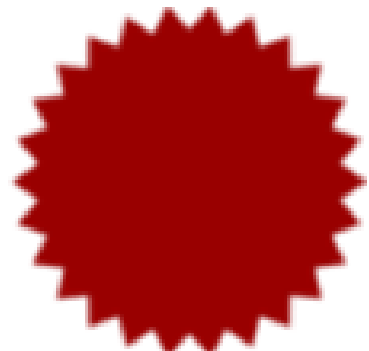

Authorised by the Service Director of Legal and Democratic Services

No. in Seal Register