

**PROPOSED REDUCTION OF SPEED LIMIT TO 20MPH
VARIOUS STREETS, ASKERN**


STATEMENT OF REASONS



This proposal is intended to avoid danger to persons or traffic by creating a more compliant speed limit along the sections of road in question.

List of Streets

THE WHOLE:

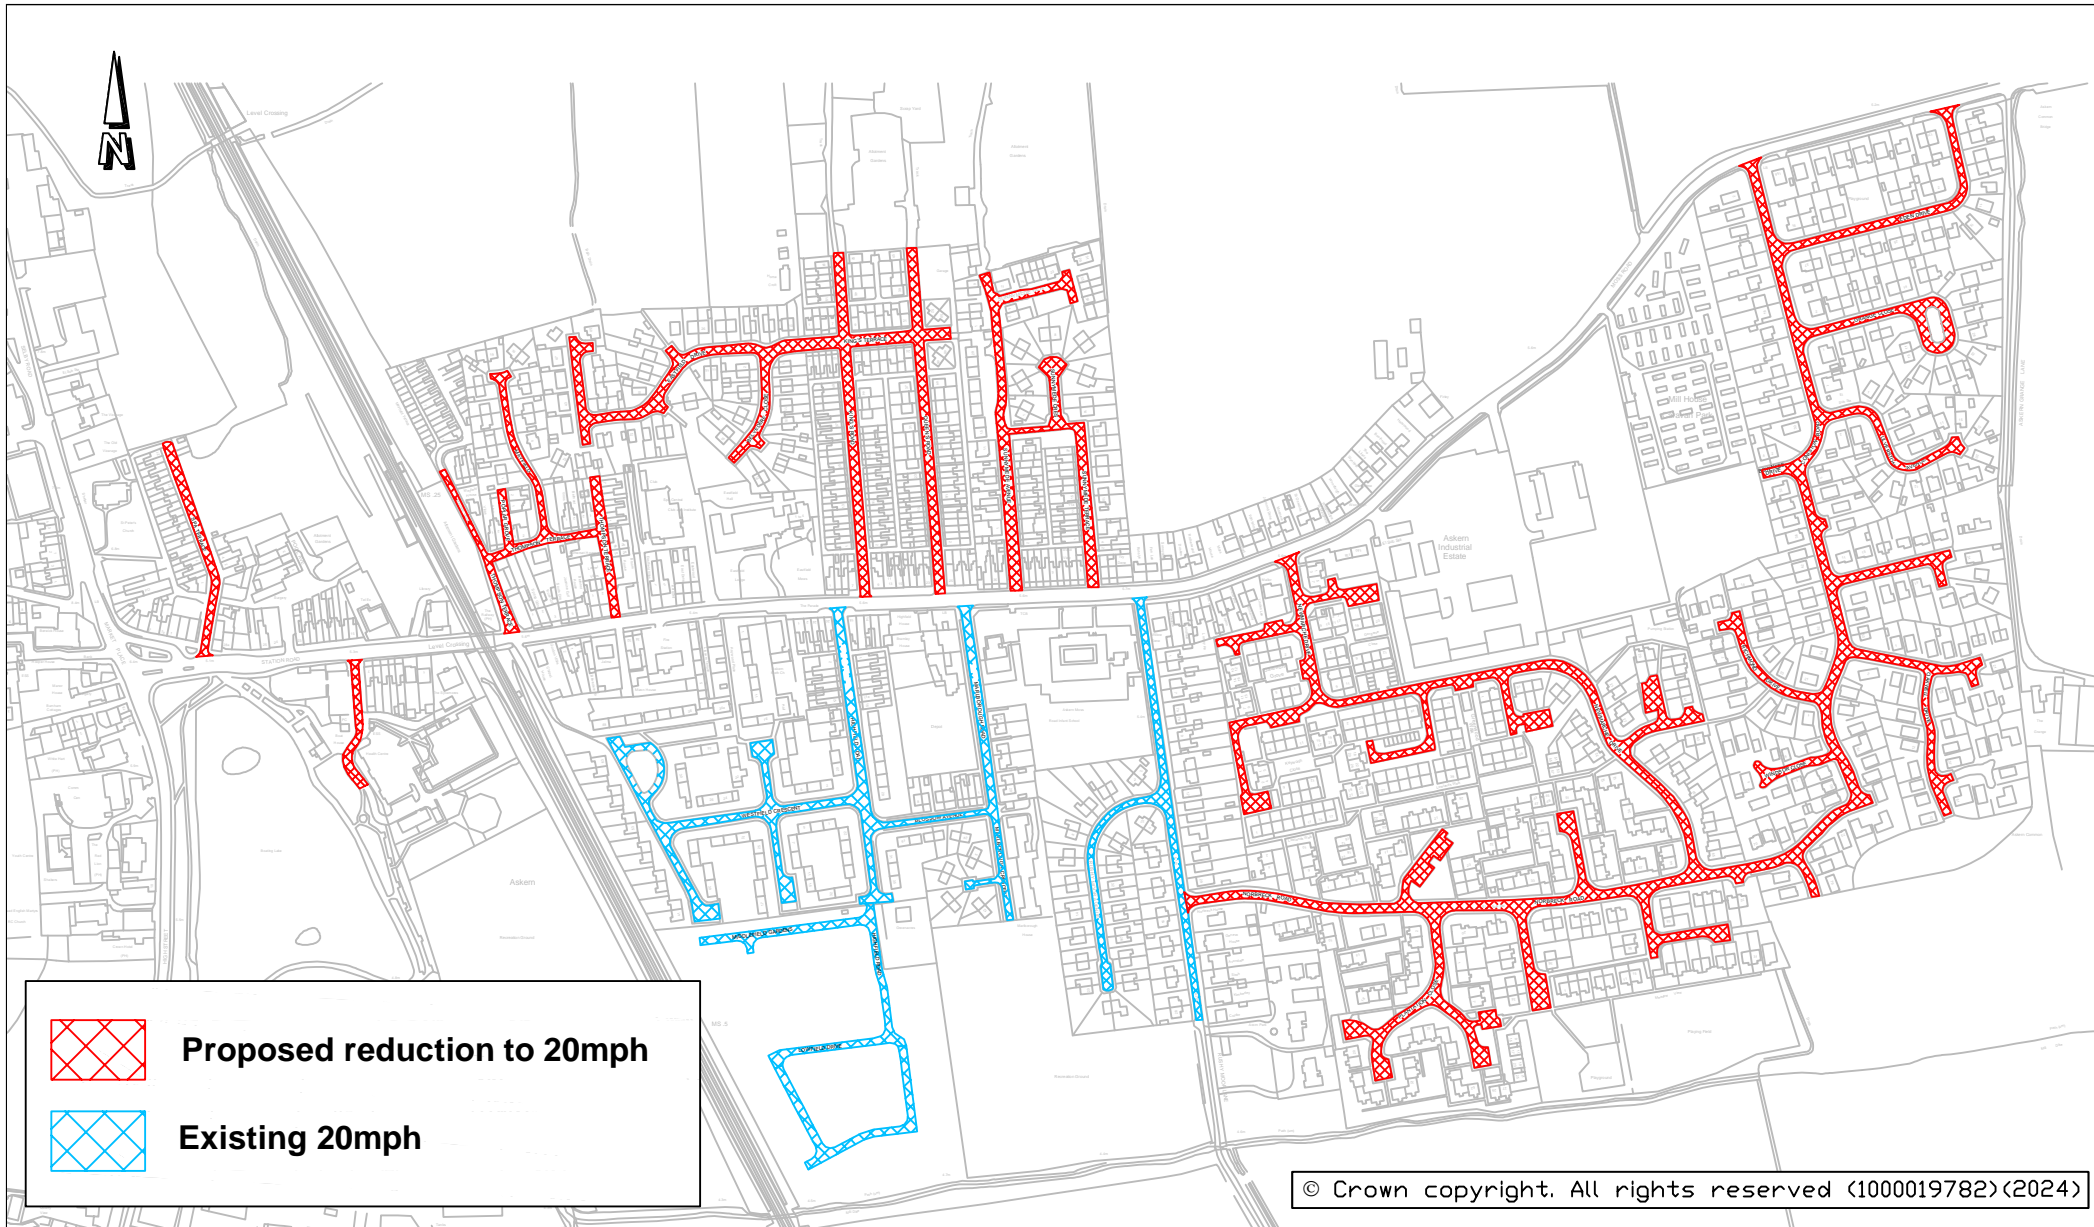- Belvedere Close
- Bowness Drive
- Coniston Road
- Eastfield Drive
- Eden Drive
- Gargrave Close
- Grange Close
- Keyworth Close
- King's Road
- King's Terrace
- Mayfield
- Meadow View
- Newmarche Drive
- Norbreck Road
- Oakwell Drive
- Plantation Close
- Poplar Grove
- Queen's Road
- Richmond Drive
- Spa Pool Road
- Spa Terrace
- Sunnymede Avenue
- Sunnymede Crescent
- Sunnymede Terrace
- Thompson Terrace
- Ulverston Avenue
- Windsor Close



	Proposed reduction to 20mph
	Existing 20mph

© Crown copyright. All rights reserved (1000019782) (2024)

City of Doncaster Council

TITLE:

**Proposed 20mph Speed Limit Reduction
Askern**

DATE: **July 2024**

SCALE: **Not to Scale**

DRAWING NO:
46235/Askern/NJA

**CITY OF DONCASTER COUNCIL
(VARIOUS ROADS DONCASTER)
SPEED LIMITS (CONSOLIDATION) ORDER 2011
(AMENDMENT NO.) ORDER 2024**

Notice is hereby given that the City of Doncaster Council propose to make an Order under the provisions of the Road Traffic Regulation Act 1984 and all other enabling powers.

The effect of the order will be to:

- (i) introduce a 20 mph speed limit on the following roads:

ASKERN

BELVEDERE CLOSE	OAKWELL DRIVE
BOWNESS DRIVE	PLANTATION CLOSE
CONISTON ROAD	POPLAR GROVE
EASTFIELD DRIVE	QUEEN'S ROAD
EDEN DRIVE	RICHMOND DRIVE
GARGRAVE CLOSE	SPA POOL ROAD
GRANGE CLOSE	SPA TERRACE
KEYWORTH CLOSE	SUNNYMEDE AVENUE
KING'S ROAD	SUNNYMEDE CRESCENT
KING'S TERRACE	SUNNYMEDE TERRACE
MAYFIELD	THOMPSON TERRACE
MEADOW VIEW	ULVERSTON AVENUE
NEWMARCHE DRIVE	WINDSOR CLOSE
NORBRECK ROAD	

A copy of the proposed Order together with a map showing the restricted roads and a statement of the Council's reasons for proposing to make the Order may be examined at the Council Office, Civic Office, Waterdale Doncaster between the hours of 9 am and 4.30 pm or on the City of Doncaster Council Website via the following link <http://www.doncaster.gov.uk/services/transport-streets-parking/traffic-regulation-orders> or by scanning the QR code below.

If you wish to object to the proposed Order you should send the grounds for your objection in writing to City of Doncaster Council, Safer Roads, Civic Office, Waterdale, Doncaster DN1 3BU or by email to TRO.Objections@doncaster.gov.uk quoting reference NA/96729 not later than the 6th day of September 2024.

DATED this 8th day of August 2024

City of Doncaster Council
Civic Office, Waterdale, DONCASTER



CITY OF DONCASTER COUNCIL
(VARIOUS ROADS DONCASTER)
SPEED LIMITS (CONSOLIDATION) ORDER 2011
(AMENDMENT NO.) ORDER 2024

The City of Doncaster Council (“the Council”) in exercise of its powers under Section 84 of the Road Traffic Regulation Act 1984 (“the Act”) and all other enabling powers, and after consultation with the Chief Officer of Police in accordance with paragraph 20 of Part III of Schedule 9 of the Act hereby makes the following Order:-

1. The City of Doncaster Council (Various Roads Doncaster) Speed Limits (Consolidation) Order 2011 shall have effect as though:-

(i) the following items were included in Schedule 1.01 of the Order 20 MPH Speed Limit:-


ASKERN

BELVEDERE CLOSE, The whole	OAKWELL DRIVE, The whole
BOWNESS DRIVE, The whole	PLANTATION CLOSE, The whole
CONISTON ROAD, The whole	POPLAR GROVE, The whole
EASTFIELD DRIVE , The whole	QUEEN'S ROAD, The whole
EDEN DRIVE, The whole	RICHMOND DRIVE, The whole
GARGRAVE CLOSE, The whole	SPA POOL ROAD, The whole
GRANGE CLOSE, The whole	SPA TERRACE, The whole
KEYWORTH CLOSE, The whole	SUNNYMEDE AVENUE, The whole
KING'S ROAD, The whole	SUNNYMEDE CRESCENT, The whole
KING'S TERRACE, The whole	SUNNYMEDE TERRACE, The whole
MAYFIELD, The whole	THOMPSON TERRACE, The whole
MEADOW VIEW, The whole	ULVERSTON AVENUE, The whole
NEWMARCHE DRIVE, The whole	WINDSOR CLOSE, The whole
NORBRECK ROAD, The whole	

2 This Order shall come into operation on the day of 2024 and be cited as the “City of Doncaster Council (Various Roads Doncaster) Speed Limits (Consolidation) Order 2011 (Amendment No.) Order 2024”.

GIVEN under the Common Seal of the City of Doncaster Council this day of 2024

THE COMMON SEAL of CITY OF)
DONCASTER COUNCIL was here unto)
affixed in the presence of :-)

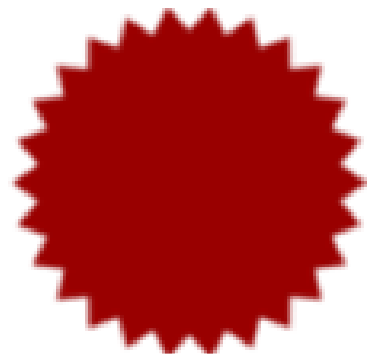

Authorised by the Service Director of Legal and
Democratic Services

No. in Seal Register