

**CITY OF DONCASTER COUNCIL  
(VARIOUS ROADS DONCASTER)  
SPEED LIMITS (CONSOLIDATION) ORDER 2011  
(AMENDMENT NO. ) ORDER 2025**

Notice is hereby given that the City of Doncaster Council propose to make an Order under the provisions of the Road Traffic Regulation Act 1984 and all other enabling powers.

The effect of the order will be to:

- (i) remove the existing 50mph speed limit on the following roads:

That length of the **Great North Road** at Rossington which extends from 38 metres south of its junction with Plumpton Park Road in a southerly direction to its junction with the A6182 Great Yorkshire Way

- (ii) introduce a 50 mph speed limit on the following roads:

That length of the **A638 Bawtry Road** which extends from a point 38 metres southeast of its junction with Plumpton Park Road to its junction with the A6182 Great Yorkshire Way in a generally southeasterly direction

**The effect of the order will not result in any visible changes on street**


A copy of the proposed Order together with a map showing the restricted roads and a statement of the Councils reasons for proposing to make the Order may be examined at the Council Office, Civic Office, Waterdale Doncaster between the hours of 9 am and 4.30 pm or on the City of Doncaster Council Website via the following link <https://www.doncaster.gov.uk/tro> or by scanning the QR code below.

If you wish to object to the proposed Order you should send the grounds for your objection in writing to City of Doncaster Council, Safer Roads, Civic Office, Waterdale, Doncaster DN1 3BU or by email to [TRO.Objections@doncaster.gov.uk](mailto:TRO.Objections@doncaster.gov.uk) quoting reference NA/99803 not later than the 23<sup>rd</sup> day of April 2025.

DATED this 27<sup>th</sup> day of March 2025

City of Doncaster Council  
Civic Office, Waterdale, DONCASTER



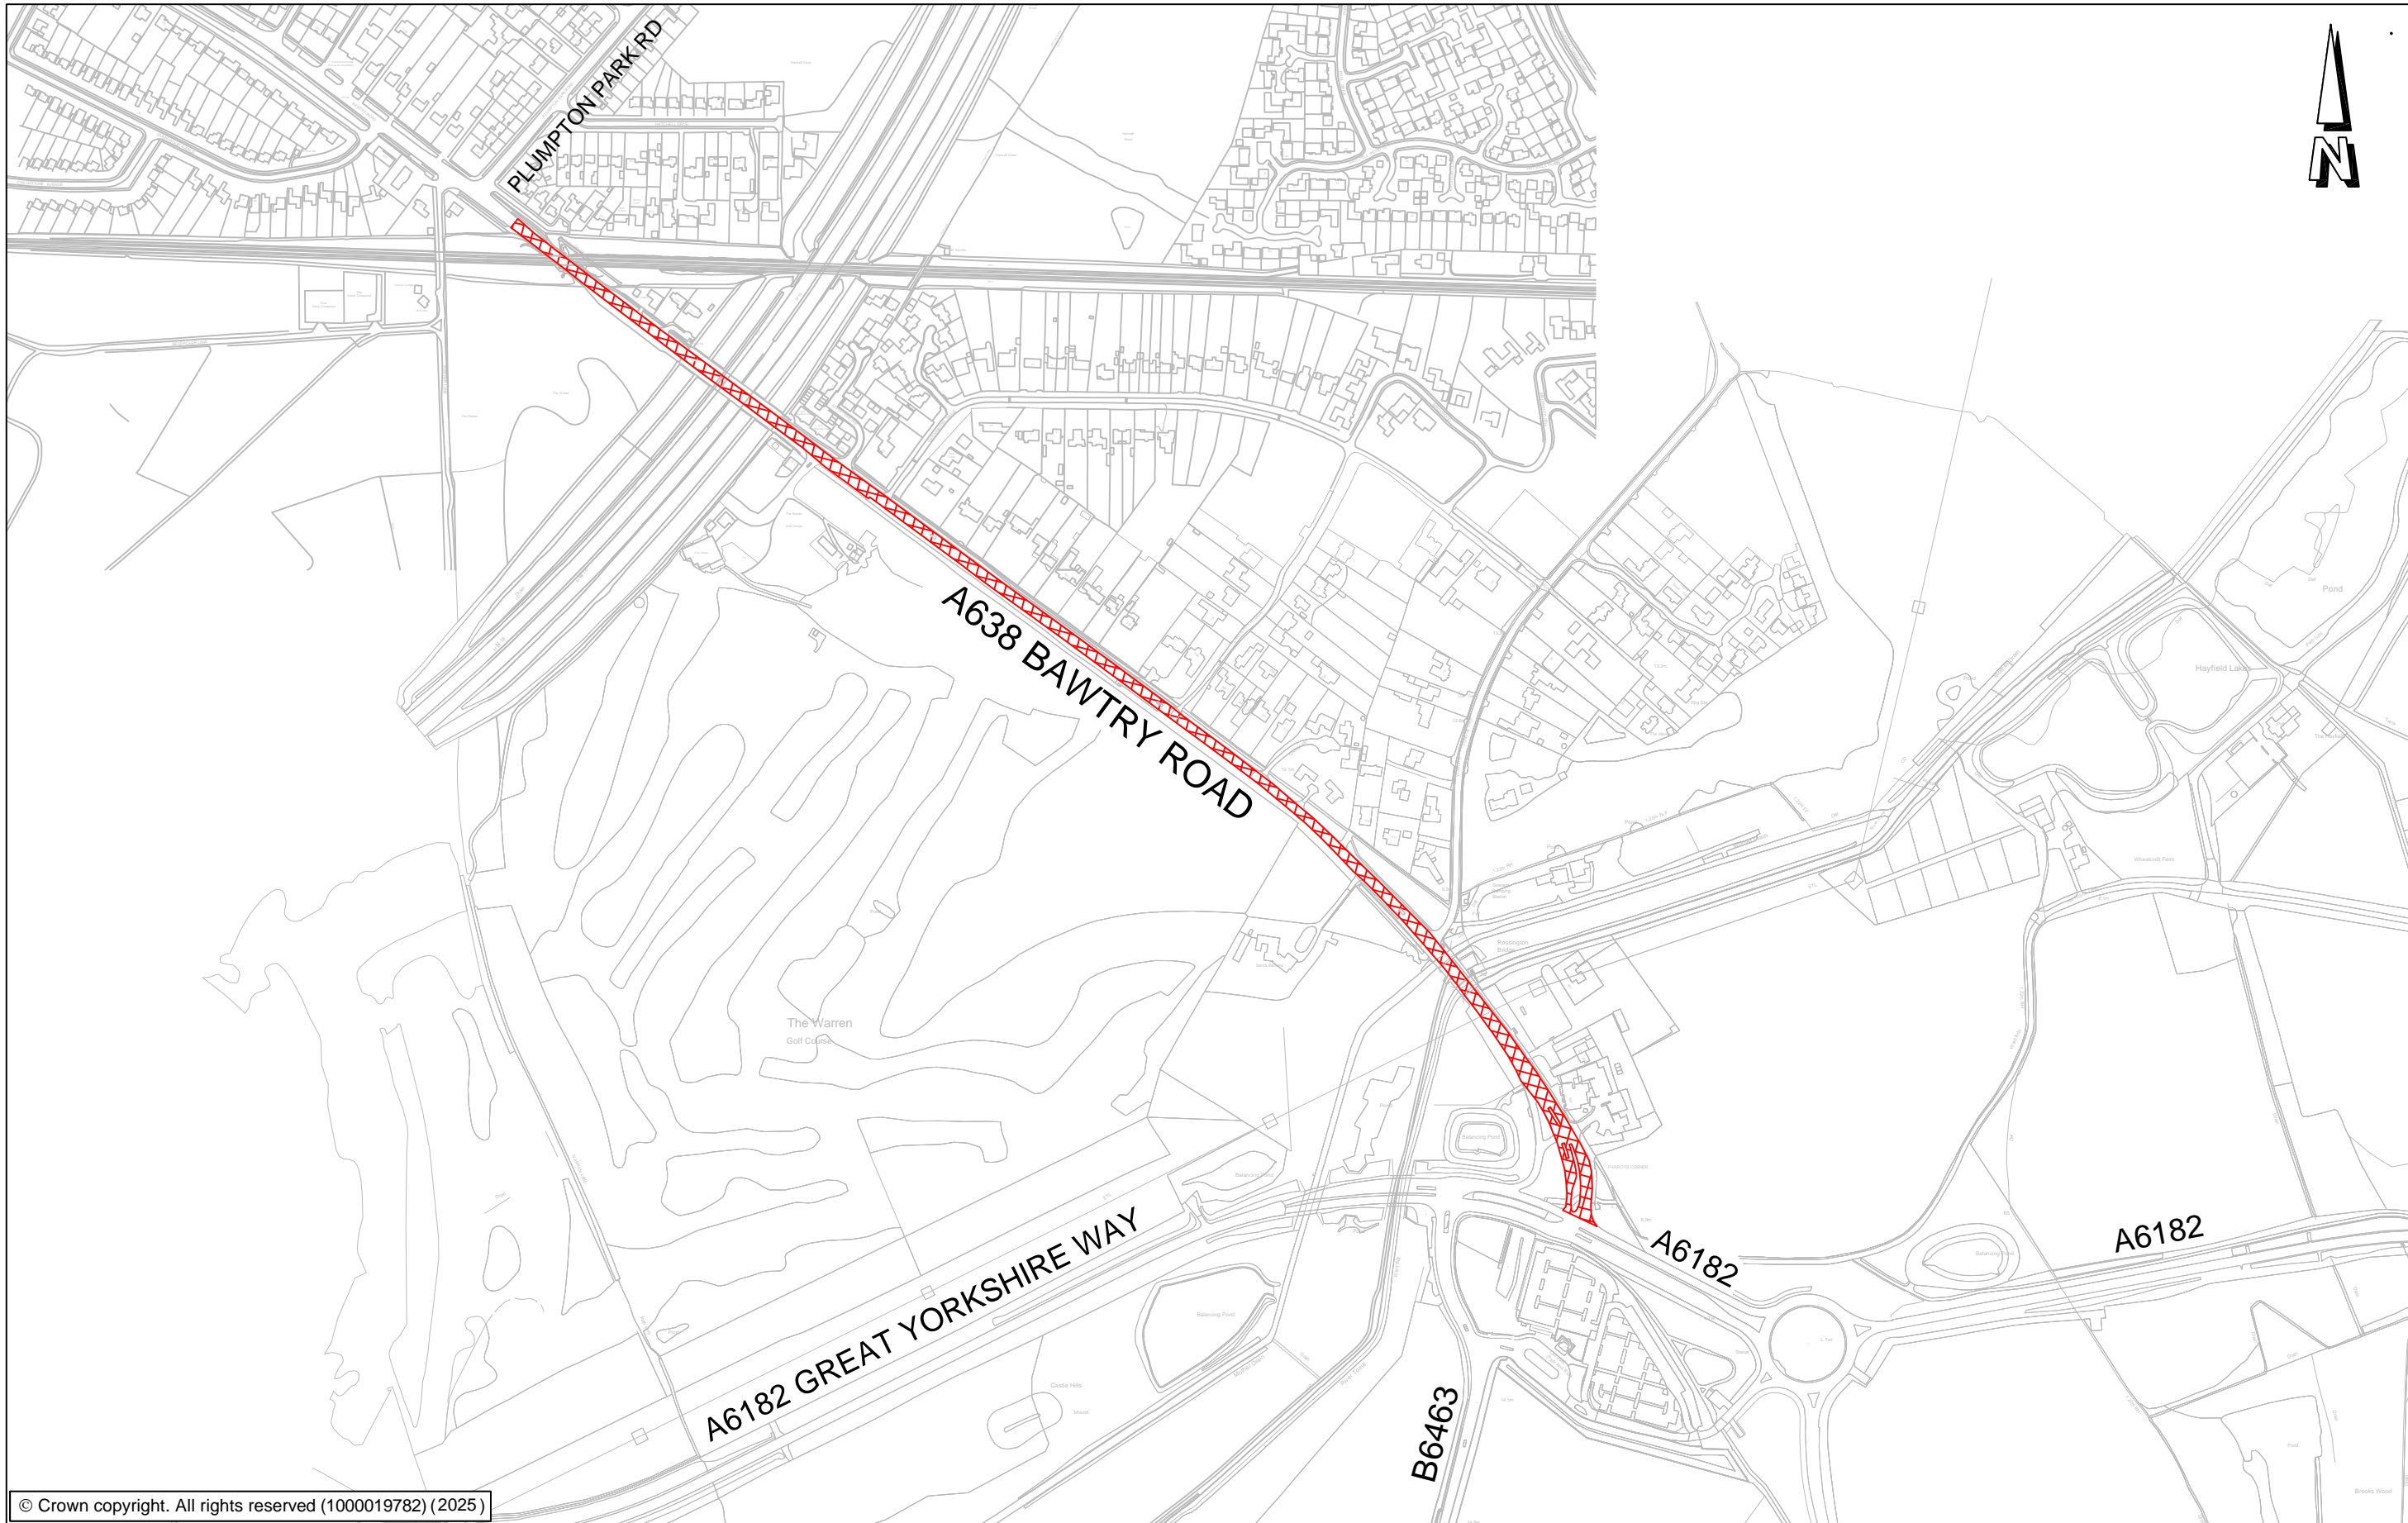

© Crown copyright. All rights reserved (1000019782) (2025)

Doncaster MBC  
 Civic Office, Waterdale  
 DONCASTER, DN1 3BU

**Amendments to Existing 50mph Speed Limit**  
**A638 Bawtry Road**

DATE February 2025 DRAWN BY NJA

SCALE Not to Scale

DRAWING No 46192/148/NJA

**PROPOSED AMENDMENT TO 50MPH SPEED LIMIT  
A638 BAWTRY ROAD, DONCASTER**

**STATEMENT OF REASONS**

This proposal is intended to avoid danger to persons or traffic by creating a more compliant speed limit along the sections of road in question.

The A638 Bawtry Road from a point 38m southeast of its junction with Plumpton Park Road to its junction with the A6182 Great Yorkshire Way in a generally southeasterly direction

**CITY OF DONCASTER COUNCIL  
(VARIOUS ROADS DONCASTER)  
SPEED LIMITS (CONSOLIDATION) ORDER 2011  
(AMENDMENT NO. ) ORDER 2025**

The City of Doncaster Council (“the Council”) in exercise of its powers under Section 84 of the Road Traffic Regulation Act 1984 (“the Act”) and all other enabling powers, and after consultation with the Chief Officer of Police in accordance with paragraph 20 of Part III of Schedule 9 of the Act hereby makes the following Order:-

1. The City of Doncaster Council (Various Roads Doncaster) Speed Limits (Consolidation) Order 2011 shall have effect as though:-

(i) the following item was deleted from Schedule 4.01 of the Order 50 MPH Speed Limit:-

That length of the Great North Road at Rossington which extends from 38 metres south of its junction with Plumpton Park Road in a southerly direction to its junction with the A6182 Great Yorkshire Way


and the following item was substituted in lieu thereof:-

That length of the A638 Bawtry Road which extends from a point 38 metres southeast of its junction with Plumpton Park Road to its junction with the A6182 Great Yorkshire Way in a generally southeasterly direction

2 This Order shall come into operation on the            day of            2025 and be cited as the “City of Doncaster Council (Various Roads Doncaster) Speed Limits (Consolidation) Order 2011 (Amendment No. ) Order 2025”.

GIVEN under the Common Seal of the City of Doncaster Council this    day of            2025

THE COMMON SEAL of CITY OF            )  
DONCASTER COUNCIL was here unto            )  
Affixed in the presence of :-            )

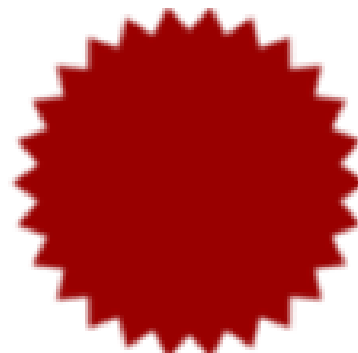

Authorised by the Service Director of Legal and  
Democratic Services  
No.            in Seal Register

**DONCASTER BOROUGH COUNCIL**  
**(VARIOUS ROADS DONCASTER)**  
**SPEED LIMITS (CONSOLIDATION) ORDER 2011**  
**(AMENDMENT NO. 64) ORDER 2017**

Doncaster Borough Council in exercise of its powers under Section 84 of the Road Traffic Regulation Act 1984 (hereinafter called "the Act") and having consulted the Chief Officer of Police in accordance with paragraph 20 of Part III of Schedule 9 to the Act and all of all other enabling powers hereby makes the following Order:-

1 The Doncaster Borough Council (Various Roads Doncaster) Speed Limits (Consolidation) Order 2011 shall have effect as though:-

(i) the following items were deleted from Schedule 4.01 of the Order:-

That length of the Great North Road at Rossington which extends from 38 metres south of its junction with Plumpton Park Road in a southerly direction to 485 metres north west of its junction with Littleworth Lane

That length of the A6182 which extends from its junction with the A638 Bawtry Road to a point 200 metres from the north western kerb line of B6463 Sheep Bridge Lane

and the following items were substituted in lieu thereof:-

That length of the Great North Road at Rossington which extends from 38 metres south of its junction with Plumpton Park Road in a southerly direction to its junction with the A6182 Great Yorkshire Way

That length of the A6182 Great Yorkshire Way from a point 200 metres from the north western kerb line of B6463 Sheep Bridge Lane to a point 130 metres from the south western kerb line of Hurst Lane

(ii) the following item was included in Schedule 4.01 of the Order:-

That length of the Great North Road at Rossington A638 which extends from its junction with the A6182 Great Yorkshire Way to a point 200 metres in a south easterly direction

(iii) the following item was deleted from Schedule 3.01 of the Order:-

That length of Hurst Lane at Auckley which extends from a point 41 metres south west of the southern kerblines of Hayfield Lane (west) in a south westerly direction to a point 39 metres south west of the southern kerblines of Larch Avenue

and the following item was substituted in lieu thereof:-

That length of Hurst Lane at Auckley which extends from a point 41 metres south west of the southern kerblines of Hayfield Lane (west) in a south westerly direction to a point 60 metres from its junction with the southern kerb line of A6182 Great Yorkshire Way

(iv) the following item was deleted from Schedule 3.01 of the Order:-

That length of the A6182 Great Yorkshire Way from a point 130 metres from the south western kerb line of Hurst Lane to its junction with Hurst Lane

2 This Order shall come into operation on the 29<sup>th</sup> day of August 2017 and be cited as "The Doncaster Borough Council (Various Roads Doncaster) Speed Limits (Consolidation) Order 2011 (Amendment No. 64) Order 2017".

GIVEN under the Common Seal of the Doncaster Borough Council this 23<sup>rd</sup> day of August 2017

THE COMMON SEAL of DONCASTER )

BOROUGH COUNCIL was hereunto )

affixed in the presence of:- )



*Maddison*

Authorised by the Assistant Director Legal and Democratic Services

No. <sup>66128</sup> in Seal Register