

**CITY OF DONCASTER COUNCIL
(VARIOUS ROADS DONCASTER)
SPEED LIMITS (CONSOLIDATION) ORDER 2011
(AMENDMENT NO. 112) ORDER 2024**

Notice is hereby given that on the 5th day of June 2024 the City of Doncaster Council made an Order under the provisions of the Road Traffic Regulation Act, 1984.

The effect of the Order that will come into operation on the 17th day of June 2024 will be to introduce a 20 mph speed limit on the following roads:

KIRK SANDALL

CONNAUGHT DRIVE	LONGTON ROAD
COWLEY PLACE	PRINCE'S SQUARE
CURZEN CRESCENT	RAINFORD SQUARE
ECCLESTON ROAD	ST HELEN'S SQUARE
EDGE GREEN	ST JAMES CLOSE
GLADE VIEW	STANLEY SQUARE
GRANGE PARK	SUTTON ROAD
HAREWOOD AVENUE	TARLETON CLOSE
HESKETH DRIVE	THOROLD PLACE
KING GEORGE SQUARE	TYNEDALE CLOSE
LANCASTER AVENUE	WINDLE SQUARE
LATHAM SQUARE	

A copy of the Order and a map showing the restricted roads may be examined at the Council Offices, Civic Office, Waterdale, Doncaster between 8.45 a.m. and 4.45 p.m. Monday to Friday or on the City of Doncaster Council Website via the following link <https://www.doncaster.gov.uk/services/transport-streets-parking/made-orders>

If you wish to question the validity of the Order or of any of the provisions contained therein on the grounds that it is not within the powers conferred by the Road Traffic Regulation Act, 1984, or on the grounds that any requirement of that Act or of any instrument made under it has not been complied with in relation to the Order you may within six weeks from the 5th day of June 2024 apply to the High Court for this purpose.

DATED this 6th day of June 2024

CITY OF DONCASTER COUNCIL

Civic Office
Waterdale
DONCASTER

**CITY OF DONCASTER COUNCIL
(VARIOUS ROADS DONCASTER)
SPEED LIMITS (CONSOLIDATION) ORDER 2011
(AMENDMENT NO. 112) ORDER 2024**

The City of Doncaster Council ("the Council") in exercise of its powers under Section 84 of the Road Traffic Regulation Act 1984 ("the Act") and all other enabling powers, and after consultation with the Chief Officer of Police in accordance with paragraph 20 of Part III of Schedule 9 of the Act hereby makes the following Order:-

1. The City of Doncaster Council (Various Roads Doncaster) Speed Limits (Consolidation) Order 2011 shall have effect as though:-

(i) the following items were included in Schedule 1.01 of the Order 20 MPH Speed Limit:-

KIRK SANDALL

CONNAUGHT DRIVE, The whole	LONGTON ROAD, The whole
COWLEY PLACE, The whole	PRINCE'S SQUARE, The whole
CURZEN CRESCENT, The whole	RAINFORD SQUARE, The whole
ECCLESTON ROAD, The whole	ST HELEN'S SQUARE, The whole
EDGE GREEN, The whole	ST JAMES CLOSE, The whole
GLADE VIEW, The whole	STANLEY SQUARE, The whole
GRANGE PARK, The whole	SUTTON ROAD, The whole
HAREWOOD AVENUE, The whole	TARLETON CLOSE, The whole
HESKETH DRIVE, The whole	THOROLD PLACE, The whole
KING GEORGE SQUARE, The whole	TYNEDALE CLOSE, The whole
LANCASTER AVENUE, The whole	WINDLE SQUARE, The whole
LATHAM SQUARE, The whole	

2 This Order shall come into operation on the 17th day of June 2024 and be cited as the "City of Doncaster Council (Various Roads Doncaster) Speed Limits (Consolidation) Order 2011 (Amendment No. 112) Order 2024".

GIVEN under the Common Seal of the Doncaster Borough Council this 5th day of June 2024


THE COMMON SEAL of CITY OF)
DONCASTER COUNCIL was here unto)
Affixed in the presence of :-)

M. J. [Signature]



Authorised by the Service Director of Legal and Democratic Services

No. 73187 in Seal Register

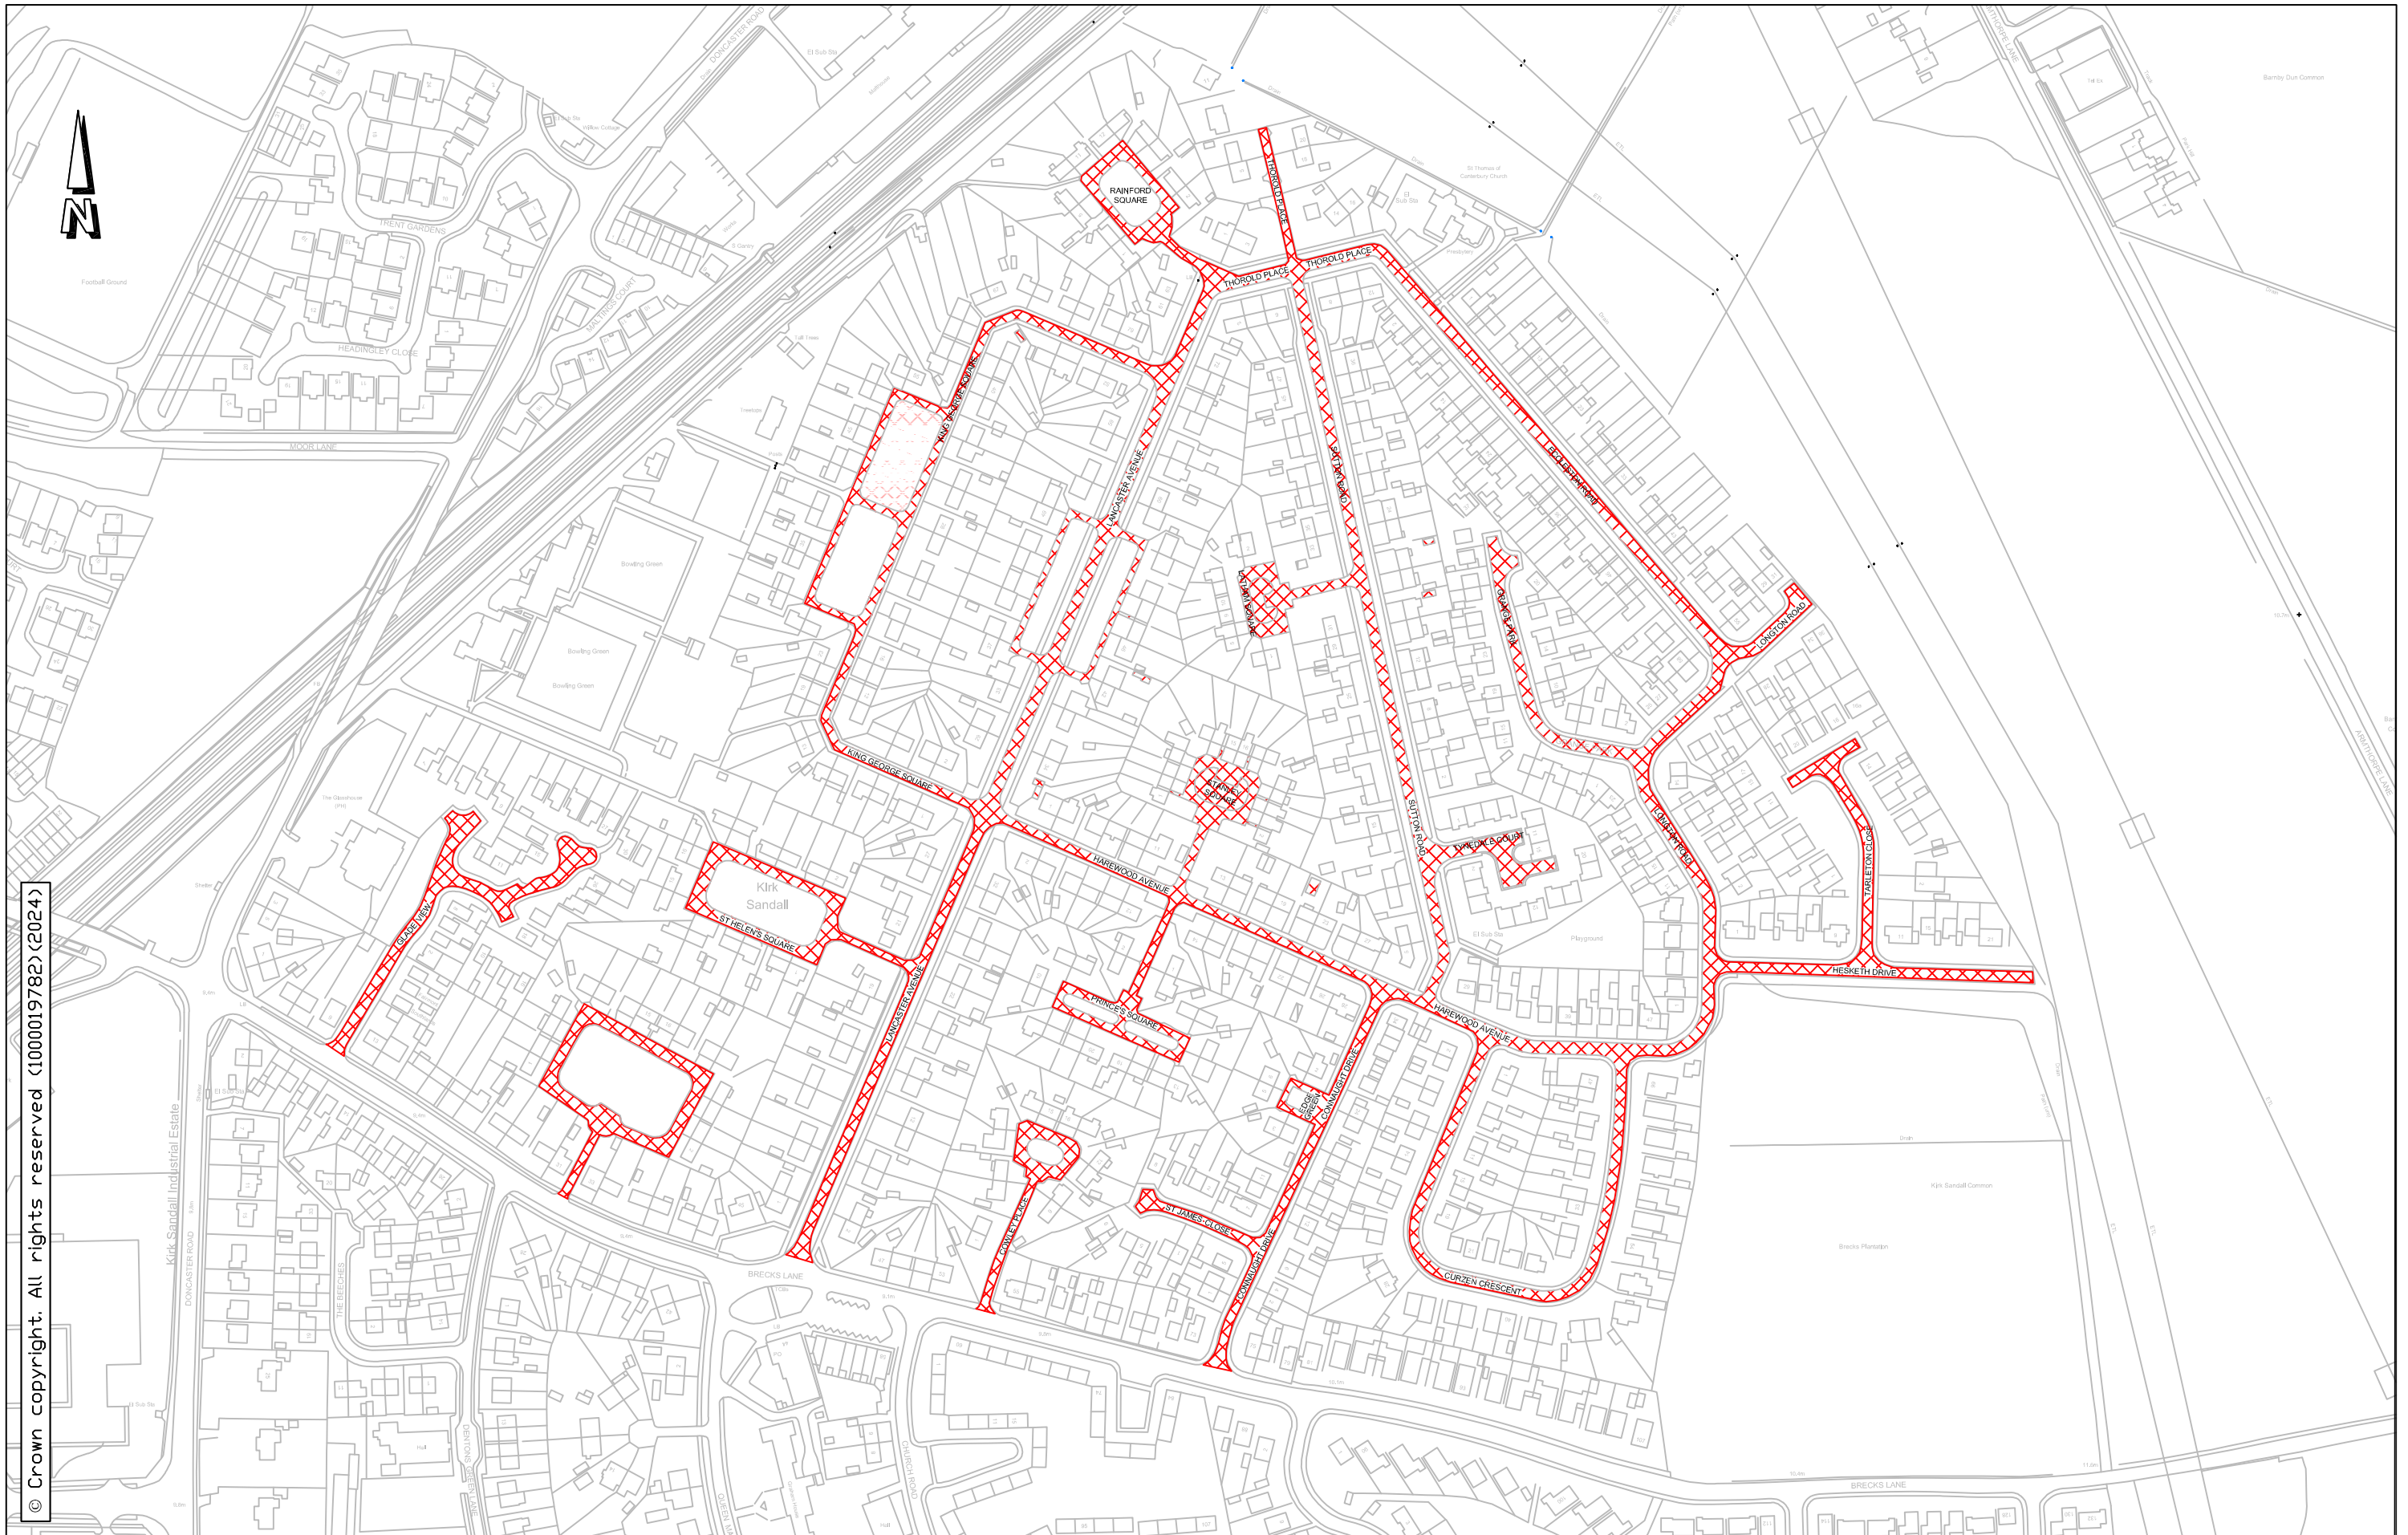

© Crown copyright. All rights reserved (1000019782) (2024)

TITLE:

Proposed 20mph Speed Limit Reduction Kirk Sandall

DATE: **January 2024**

SCALE: **Not to Scale**

DRAWING NO:
46235/KirkSandall/NJA

City of Doncaster Council
Civic Office, Waterdale
DONCASTER DN1 3BU