

**CITY OF DONCASTER COUNCIL
(VARIOUS ROADS, DONCASTER)
(PARKING, STOPPING, WAITING AND LOADING)
(CONSOLIDATION) ORDER 2018
(AMENDMENT NO. 79) ORDER 2024**

Notice is hereby given that on the 19th day of June 2024 the City of Doncaster Council made an Order under the provisions of the Road Traffic Regulation Act, 1984.

The effect of the Order that will come into operation on the 1st day of July 2024 will be to introduce a No waiting at any time restriction on the following length of road:-

Weston Road, Balby
South side

From a point 12 metres west of its junction with the western kerb line of Goldsmith Road for a distance of 55 metres in an easterly direction.

Exceptions to the Order will permit waiting for the purpose of picking up and setting down passengers, loading and unloading goods, in connection with building industrial or demolition operations, the removal of obstructions to traffic, the maintenance of the roads and the services therein in pursuance of statutory powers or duties, for the collection and delivery of postal packets or if it is a vehicle being operated by or on behalf of the South Yorkshire Safety Camera Partnerships while carrying out roadside monitoring or enforcement operations. The usual exceptions for disabled persons vehicles are also included in the Order

A copy of the Order and a map showing the restricted roads may be examined at the Council Offices, Civic Office, Waterdale, Doncaster between 8.45 a.m. and 4.45 p.m. Monday to Friday or on the City of Doncaster Council Website via the following link <https://www.doncaster.gov.uk/services/transport-streets-parking/made-orders>

If you wish to question the validity of the Order or of any of the provisions contained therein on the grounds that it is not within the powers conferred by the Road Traffic Regulation Act, 1984, or on the grounds that any requirement of that Act or of any instrument made under it has not been complied with in relation to the Order you may within six weeks from the 19th day of June 2024 apply to the High Court for this purpose.

DATED this 20th day of June 2024

CITY OF DONCASTER COUNCIL

Civic Office
Waterdale
DONCASTER

**CITY OF DONCASTER COUNCIL
(VARIOUS ROADS, DONCASTER)
(PARKING, STOPPING, WAITING AND LOADING)
(CONSOLIDATION) ORDER 2018
(AMENDMENT NO. 79) ORDER 2024**

The City of Doncaster Council ("the Council") in exercise of its powers under Section 1(1), 2(1) to (3), 4(2) and Part IV of Schedule 9 of the Road Traffic Regulation Act 1984 ("the Act") and of all other enabling powers and after consultation with the Chief Officer of Police in accordance with Part III of Schedule 9 to the Act hereby makes the following Order:-

1 The City of Doncaster Council (Various Roads, Doncaster) (Parking, Stopping, Waiting and Loading) (Consolidation) Order 2018 shall have the effect as though the following item was included in Schedule 1.03 No waiting at any time:-

Weston Road, Balby

South side

From a point 12 metres west of its junction with the western kerb line of Goldsmith Road for a distance of 55 metres in an easterly direction

2 This Order shall come into operation on the 1st day of July 2024 and may be cited as the "City of Doncaster Council (Various Roads, Doncaster) (Parking, Stopping, Waiting and Loading) (Consolidation) Order 2018 (Amendment No.79) Order 2024".

GIVEN under the Common Seal of the City of Doncaster Council this 19th day of June 2024.


THE COMMON SEAL of the CITY OF)
DONCASTER COUNCIL was here unto)
affixed in the presence of :- **H POTTS**)

H POTTS



Authorised by the Service Director for Legal and Democratic Services

No. **73210** in Seal Register

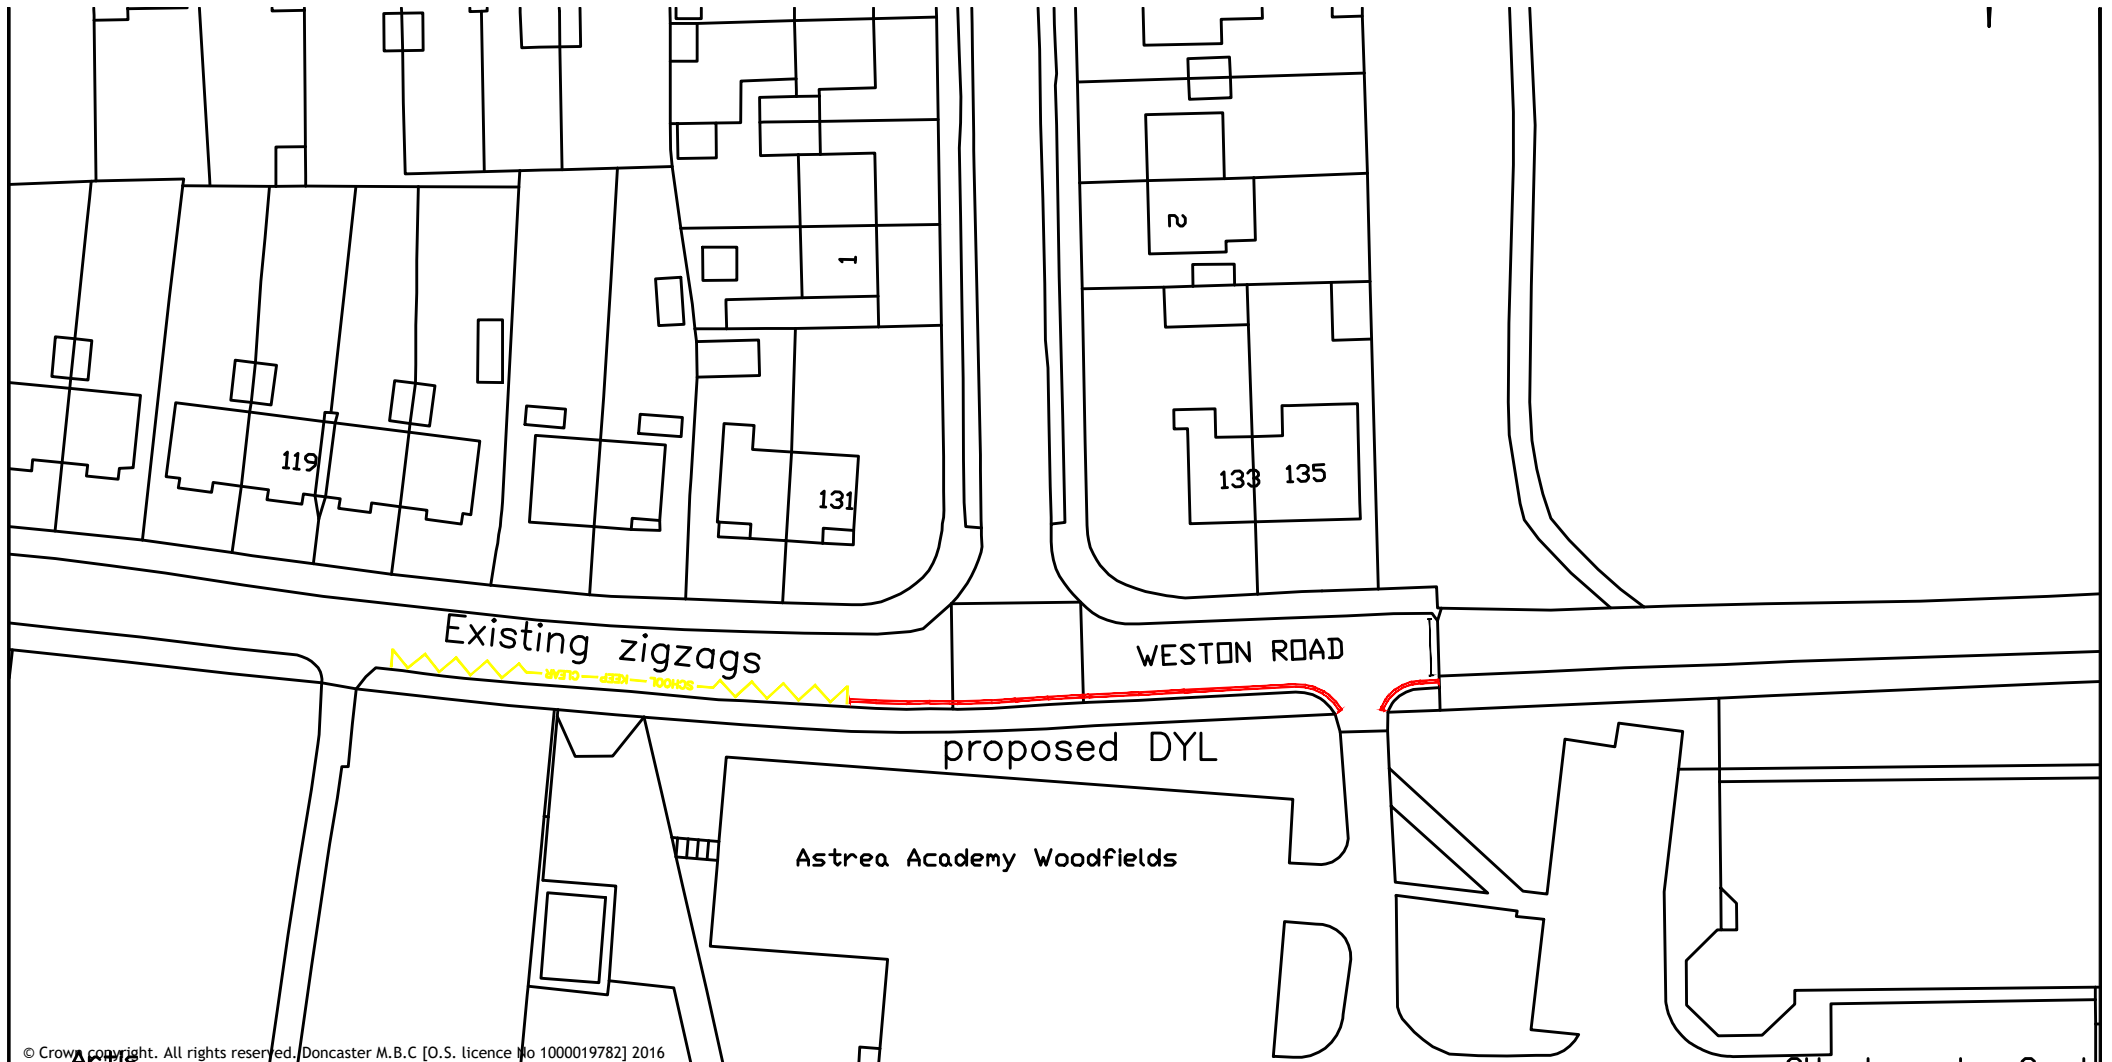

© Crown copyright. All rights reserved. Doncaster M.B.C [O.S. licence No 1000019782] 2016



DONCASTER COUNCIL
 CIVIC OFFICE
 WATERDALE
 DONCASTER
 DN1 3BU

DRAWING TITLE:

Proposed Double Yellow Lines
 Weston Road o/s Astrea Academy
 Balby

PREPARED BY: --	DATE: MARCH 24	cm
CHECKED BY: --	SCALE: NTS	
APPROVED BY: --	DRAWING NO: 1378	REV --

Drawing2.dwg

A4L