

**CITY OF DONCASTER COUNCIL
(VARIOUS ROADS, DONCASTER)
(PARKING, STOPPING, WAITING AND LOADING)
(CONSOLIDATION) ORDER 2018
(AMENDMENT NO.) ORDER 2024**

Notice is hereby given that the City of Doncaster Council proposes to make an Order under the provisions of the Road Traffic Regulation Act 1984 and all other enabling powers.

The effect of the Order will be to:-

- (a) Introduce the following items into Schedule 1.03 No waiting at any time.

Balby Carr School Unnamed Access Road, Balby

Both sides

From its junction with the southern kerbline of Weston Road for a distance of 10 metres in a southerly direction

Weston Road, Balby

South side

From a point 10 metres east of its junction with the eastern kerbline of Balby Carr School Unnamed Access Road for a distance of 27 metres in a westerly direction

- (b) Introduce the following item in Schedule 3.11 No Stopping on School Keep Marking 24 hrs

Balby Carr School Unnamed Access Road, Balby

East side

From a point 100 metres south of its junction with the southern kerbline of Weston Road for a distance of 26 metres in a southerly direction

A copy of the proposed Order together with a map showing the restricted road and a statement of the Council's reasons for proposing to make the Order may be examined at the Council Office, Civic Office, Waterdale Doncaster between the hours of 9 am and 4.30 pm or on the City of Doncaster Council Website via the following link <https://www.doncaster.gov.uk/tro> or by scanning the QR code below

If you wish to object to the proposed Order you should send the grounds for your objection in writing to City of Doncaster Council, Safer Roads, Civic Office, Waterdale, Doncaster DN1 3BU or by email to TRO.Objections@doncaster.gov.uk quoting reference BM/97497 not later than the 4th day of December 2024

DATED this 7th day of November 2024

CITY OF DONCASTER COUNCIL
Civic Office, Waterdale DONCASTER

In addition to the places of deposit stated in the above notice, the proposed Order may also be viewed on the City of Doncaster Council's website: <http://www.doncaster.gov.uk/services/transport-streets-parking/traffic-regulation-orders> or scan the QR Code below:



**CITY OF DONCASTER COUNCIL
(VARIOUS ROADS, DONCASTER)
(PARKING, STOPPING, WAITING AND LOADING)
(CONSOLIDATION) ORDER 2018
(AMENDMENT NO.) ORDER 2024**

The City of Doncaster Council (“the Council”) in exercise of its powers under Section 1(1), 2(1) to (3), 4(2) and Part IV of Schedule 9 of the Road Traffic Regulation Act 1984 (“the Act”) and of all other enabling powers and after consultation with the Chief Officer of Police in accordance with Part III of Schedule 9 to the Act hereby makes the following Order:-

1 The City of Doncaster Council (Various Roads, Doncaster) (Parking, Stopping, Waiting and Loading) (Consolidation) Order 2018 shall have the effect as though:-

(a) The following items were included in Schedule 1.03 No waiting at any time

Balby Carr School Unnamed Access Road, Balby
Both sides

From its junction with the southern kerblines of Weston Road for a distance of 10 metres in a southerly direction

Weston Road, Balby
South side

From a point 10 metres east of its junction with the eastern kerblines of Balby Carr School Unnamed Access Road for a distance of 27 metres in a westerly direction


(b) The following items were included in Schedule 3.11 No Stopping on School Keep Marking 24 hrs

Balby Carr School Unnamed Access Road, Balby
East side


From a point 100 metres south of its junction with the southern kerblines of Weston Road for a distance of 26 metres in a southerly direction

2 This Order shall come into operation on the _____ day of _____ 2024 and may be cited as the “City of Doncaster Council (Various Roads, Doncaster) (Parking, Stopping, Waiting and Loading) (Consolidation) Order 2018 (Amendment No. _____) Order 2024”.

THE COMMON SEAL of the City of
DONCASTER COUNCIL was here unto
Affixed in the presence of :-

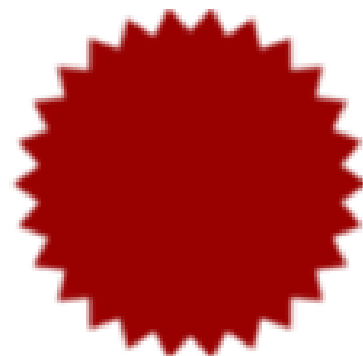

Authorised by the Service Director for
Legal and Democratic Services
No. _____ in Seal Register

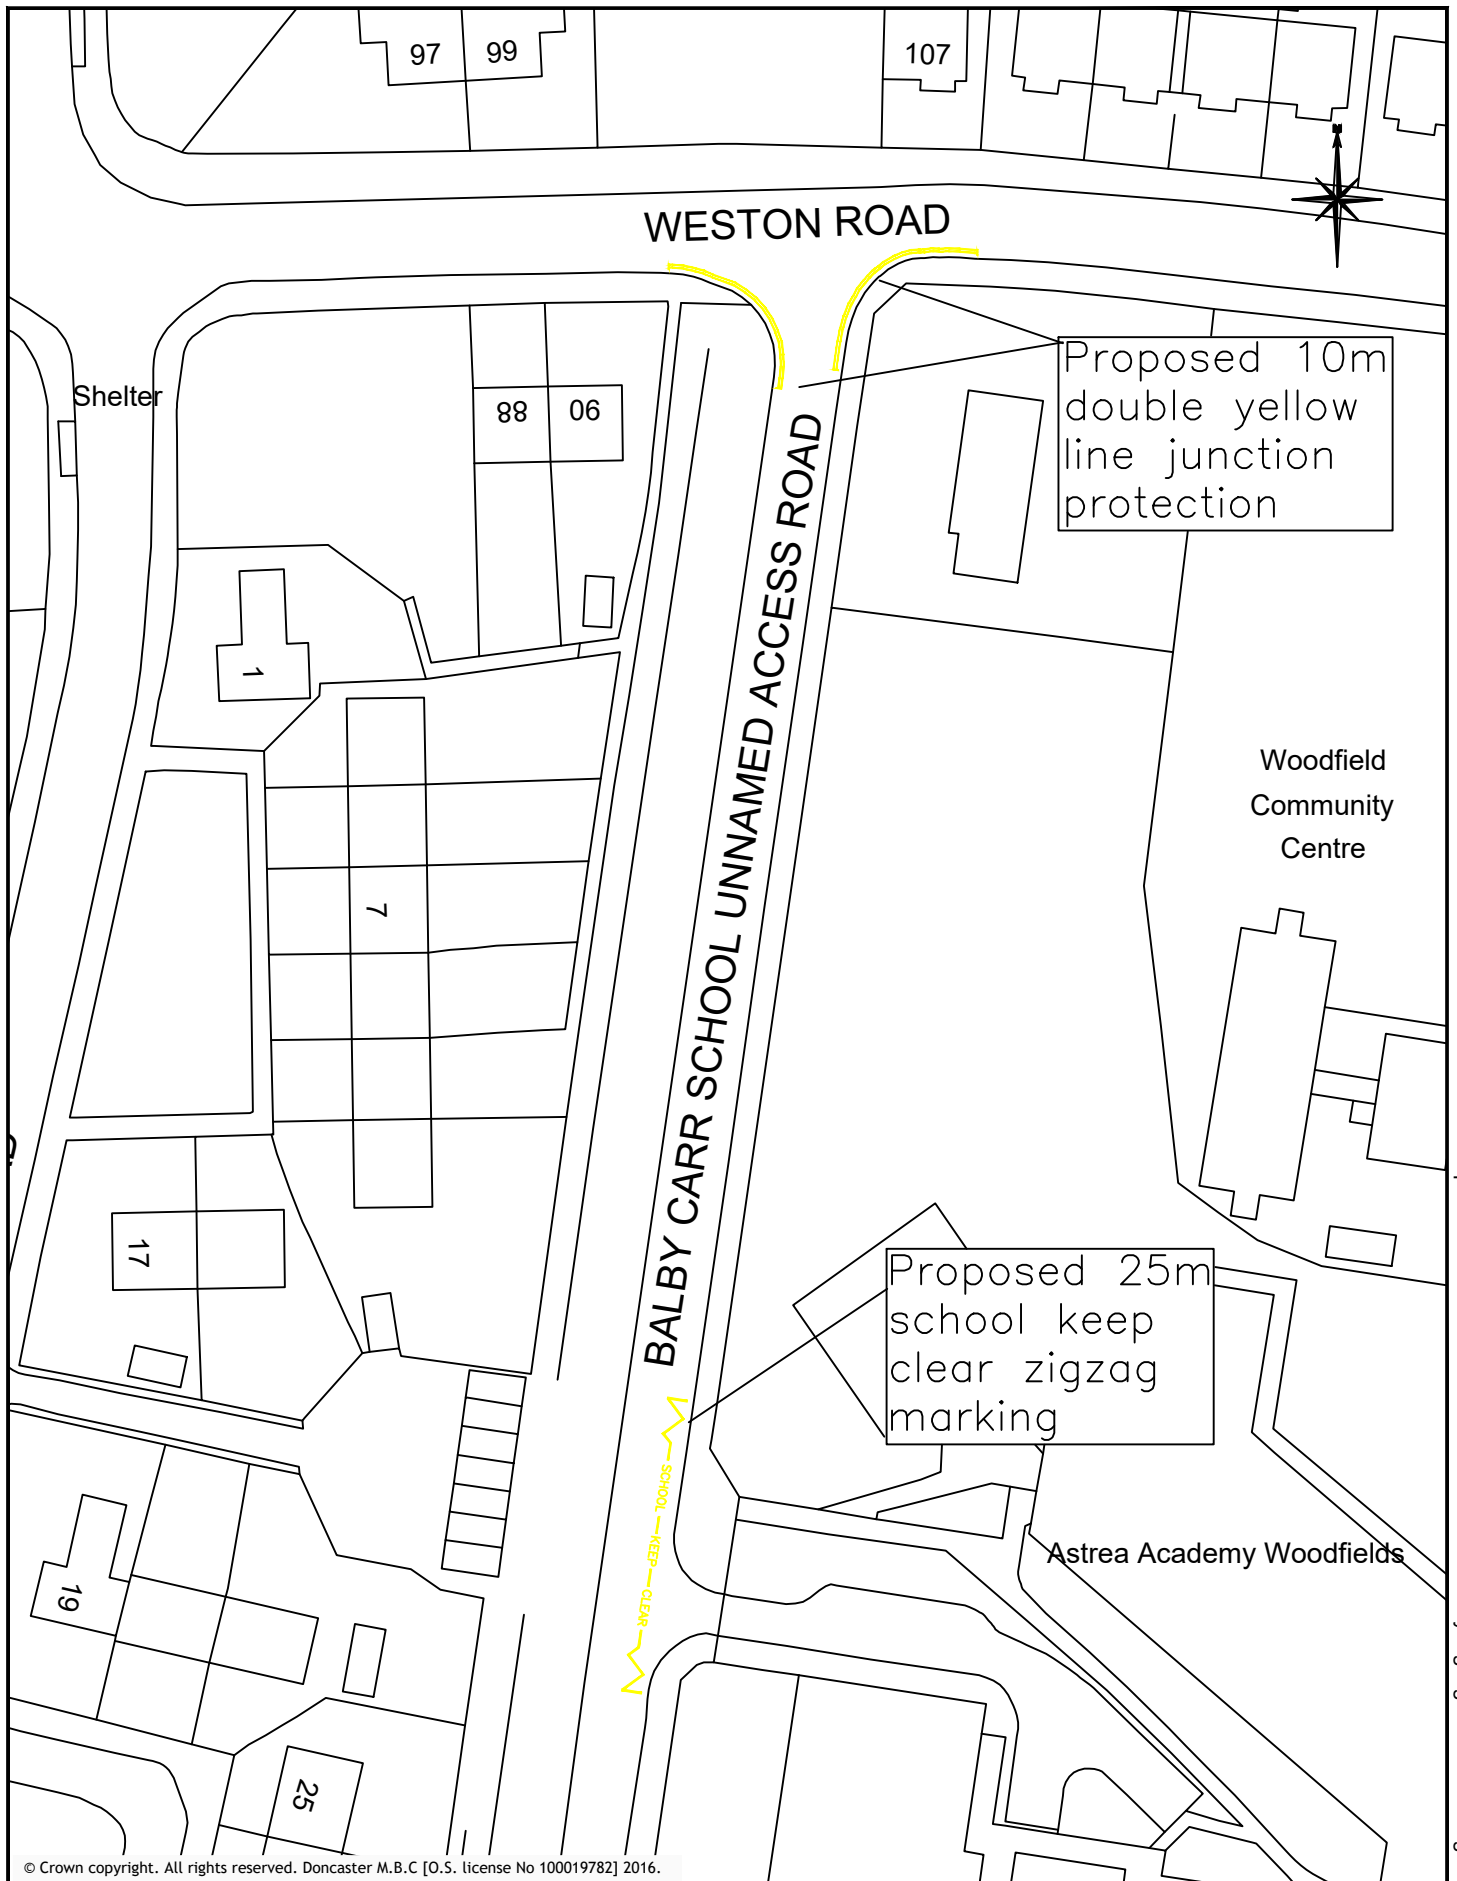

Proposed 10m double yellow line junction protection


Proposed 25m school keep clear zigzag marking

BALBY CARR SCHOOL UNNAMED ACCESS ROAD



© Crown copyright. All rights reserved. Doncaster M.B.C [O.S. license No 100019782] 2016.

P:\TrafficMap\Doncasten\TRO Files\TRO's Doc's\1399- Balby Zigzags-DYL\Plan.dwg

 <p>DONCASTER COUNCIL CIVIC OFFICE WATERDALE DONCASTER DN1 3BU</p>	DRAWING TITLE:	PREPARED BY:	DATE:	UNC
	<p>Proposed DYL & School zigzag marking Balby Carr Unnamed Access Road, Balby</p>	--	Oct 24	
		CHECKED BY:	SCALE:	REV
		--	N.T.S	
APPROVED BY:	DRAWING NO:	1399	1	
--				A4P

**PROPOSED PROHIBITION OF WAITING
BALBY CARR SCHOOL UNNAMED ACCESS ROAD/WESTON ROAD,
BALBY
STATEMENT OF REASONS**

The proposed traffic regulation order is necessary as vehicles parking at this location impede the free flow of traffic and obstruct access for vehicles. The intention of the proposed traffic regulation order is to remove the danger to pedestrians or other traffic using the road concerned or for preventing the likelihood of any such danger arising.