

**CITY OF DONCASTER COUNCIL  
(VARIOUS ROADS, DONCASTER)  
(PARKING, STOPPING, WAITING AND LOADING)  
(CONSOLIDATION) ORDER 2018  
(AMENDMENT NO. ) ORDER 2024**

The City of Doncaster Council (“the Council”) in exercise of its powers under Section 1(1), 2(1) to (3), 4(2) and Part IV of Schedule 9 of the Road Traffic Regulation Act 1984 (“the Act”) and of all other enabling powers and after consultation with the Chief Officer of Police in accordance with Part III of Schedule 9 to the Act hereby makes the following Order:-

1 The City of Doncaster Council (Various Roads, Doncaster) (Parking, Stopping, Waiting and Loading) (Consolidation) Order 2018 shall have the effect as though the following items were included in Schedule 2.08 No waiting Monday to Friday 8:00am to 6:00pm:-

a) Barnsley Road, Scawsby

South West Side

iii) From the western kerbline of the western leg of the unnamed road forming a lay-by outside Scawsby Ridgewood Comprehensive School for a distance of 15 metres in a westerly direction.

iv) From a point 15 metres east of the eastern kerbline of the unnamed access road forming the entrance to Stone Hill School for a distance of 37 metres in a westerly direction.

b) Unnamed Road on the south west side of Barnsley Road forming a lay-by outside Ridgewood Comprehensive School Scawsby

Western Leg

West Side

i) From its junction with the south western kerbline of Barnsley Road for a distance of 10 metres in a southerly direction.

c) Unnamed Access Road forming the entrance to Stone Hill School, Scawsby


Both Sides

For a distance of 10 metres in a southerly direction.

2 This Order shall come into operation on the \_\_\_\_\_ day of \_\_\_\_\_ 2024 and may be cited as the “City of Doncaster Council (Various Roads, Doncaster) (Parking, Stopping, Waiting and Loading) (Consolidation) Order 2018 (Amendment No. \_\_\_\_\_) Order 2024”.

GIVEN under the Common Seal of the City of Doncaster Council this     day  
of

THE COMMON SEAL of the CITY OF     )  
DONCASTER COUNCIL was here unto     )  
affixed in the presence of :-     )

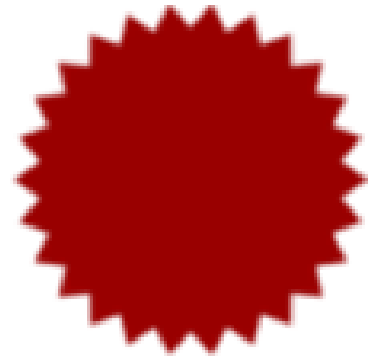

Authorised by the Service Director of Legal and  
Democratic Services

No.             in Seal Register

**CITY OF DONCASTER COUNCIL  
(VARIOUS ROADS, DONCASTER)  
(PARKING, STOPPING, WAITING AND LOADING)  
(CONSOLIDATION) ORDER 2018  
(AMENDMENT NO. ) ORDER 2024**

Notice is hereby given that the City of Doncaster Council proposes to make an Order under the provisions of the Road Traffic Regulation Act 1984 and all other enabling powers.

The effect of the Order will be to introduce a No waiting Monday to Friday 8:00am to 6:00pm restriction on the following lengths of road:-

- a)           Barnsley Road, Scawsby
- South West Side
- iii)       From the western kerbline of the western leg of the unnamed road forming a lay-by outside Scawsby Ridgewood Comprehensive School for a distance of 15 metres in a westerly direction.
- iv)       From a point 15 metres east of the eastern kerbline of the unnamed access road forming the entrance to Stone Hill School for a distance of 37 metres in a westerly direction.
- b)           Unnamed Road on the south west side of Barnsley Road forming a lay-by outside Ridgewood Comprehensive School Scawsby
- Western Leg - West Side
- i)       From its junction with the south western kerbline of Barnsley Road for a distance of 10 metres in a southerly direction.
- c)           Unnamed Access Road forming the entrance to Stone Hill School, Scawsby
- Both Sides
- For a distance of 10 metres in a southerly direction.

Exceptions to the Order will permit waiting for the purpose of picking up and setting down passengers, loading and unloading goods and in connection with building industrial or demolition operations, the removal of obstructions to traffic, the maintenance of the roads and the services therein in pursuance of statutory powers or duties, for the collection and delivery of postal packets or if it is a vehicle being operated by or on behalf of the South Yorkshire Safety Camera Partnerships while carrying out roadside monitoring or enforcement operations. The usual exceptions for disabled persons vehicles will also apply.

A copy of the proposed Order together with a map showing the restricted road and a statement of the Councils reasons for proposing to make the Order may be examined at the Council Office, Civic Office, Waterdale Doncaster between the hours of 9 am and 4.30 pm or on the City of Doncaster Council Website via the following link <http://www.doncaster.gov.uk/services/transport-streets-parking/traffic-regulation-orders> or by scanning the QR code below.

If you wish to object to the proposed Order you should send the grounds for your objection in writing to City of Doncaster Council, Safer Roads, Civic Office, Waterdale, Doncaster DN1 3BU or by email to [TRO.Objections@doncaster.gov.uk](mailto:TRO.Objections@doncaster.gov.uk) quoting reference RM/98080 not later than the 19<sup>th</sup> day of December 2024.

DATED this 21<sup>st</sup> day of November 2024


CITY OF DONCASTER COUNCIL  
Civic Office, Waterdale DONCASTER




*In addition to the places of deposit stated in the above notice, the proposed Order may also be viewed on the City of Doncaster Council's website: <http://www.doncaster.gov.uk/services/transport-streets-parking/traffic-regulation-orders> or scan the QR Code.*

**PROPOSED LIMITED WAITING  
BARNSELY ROAD, SCAWSBY  
AT ITS JUNCTION WITH – THE WESTERN LEG OF THE UNNAMED  
ROAD FORMING A LAY-BY OUTSIDE RIDGEWOOD COMPREHENSIVE  
SCHOOL – AND BOTH SIDES OF THE ACCESS ROAD FOR STONE HILL  
SCHOOL**

The proposed traffic regulation order is necessary to prohibit vehicle parking at these locations which may impede the free flow of traffic and obstruct access for vehicles and pedestrians. The intention of the proposed traffic regulation order is to remove danger to pedestrians or other traffic using the roads concerned or for preventing the likelihood of any such danger arising.

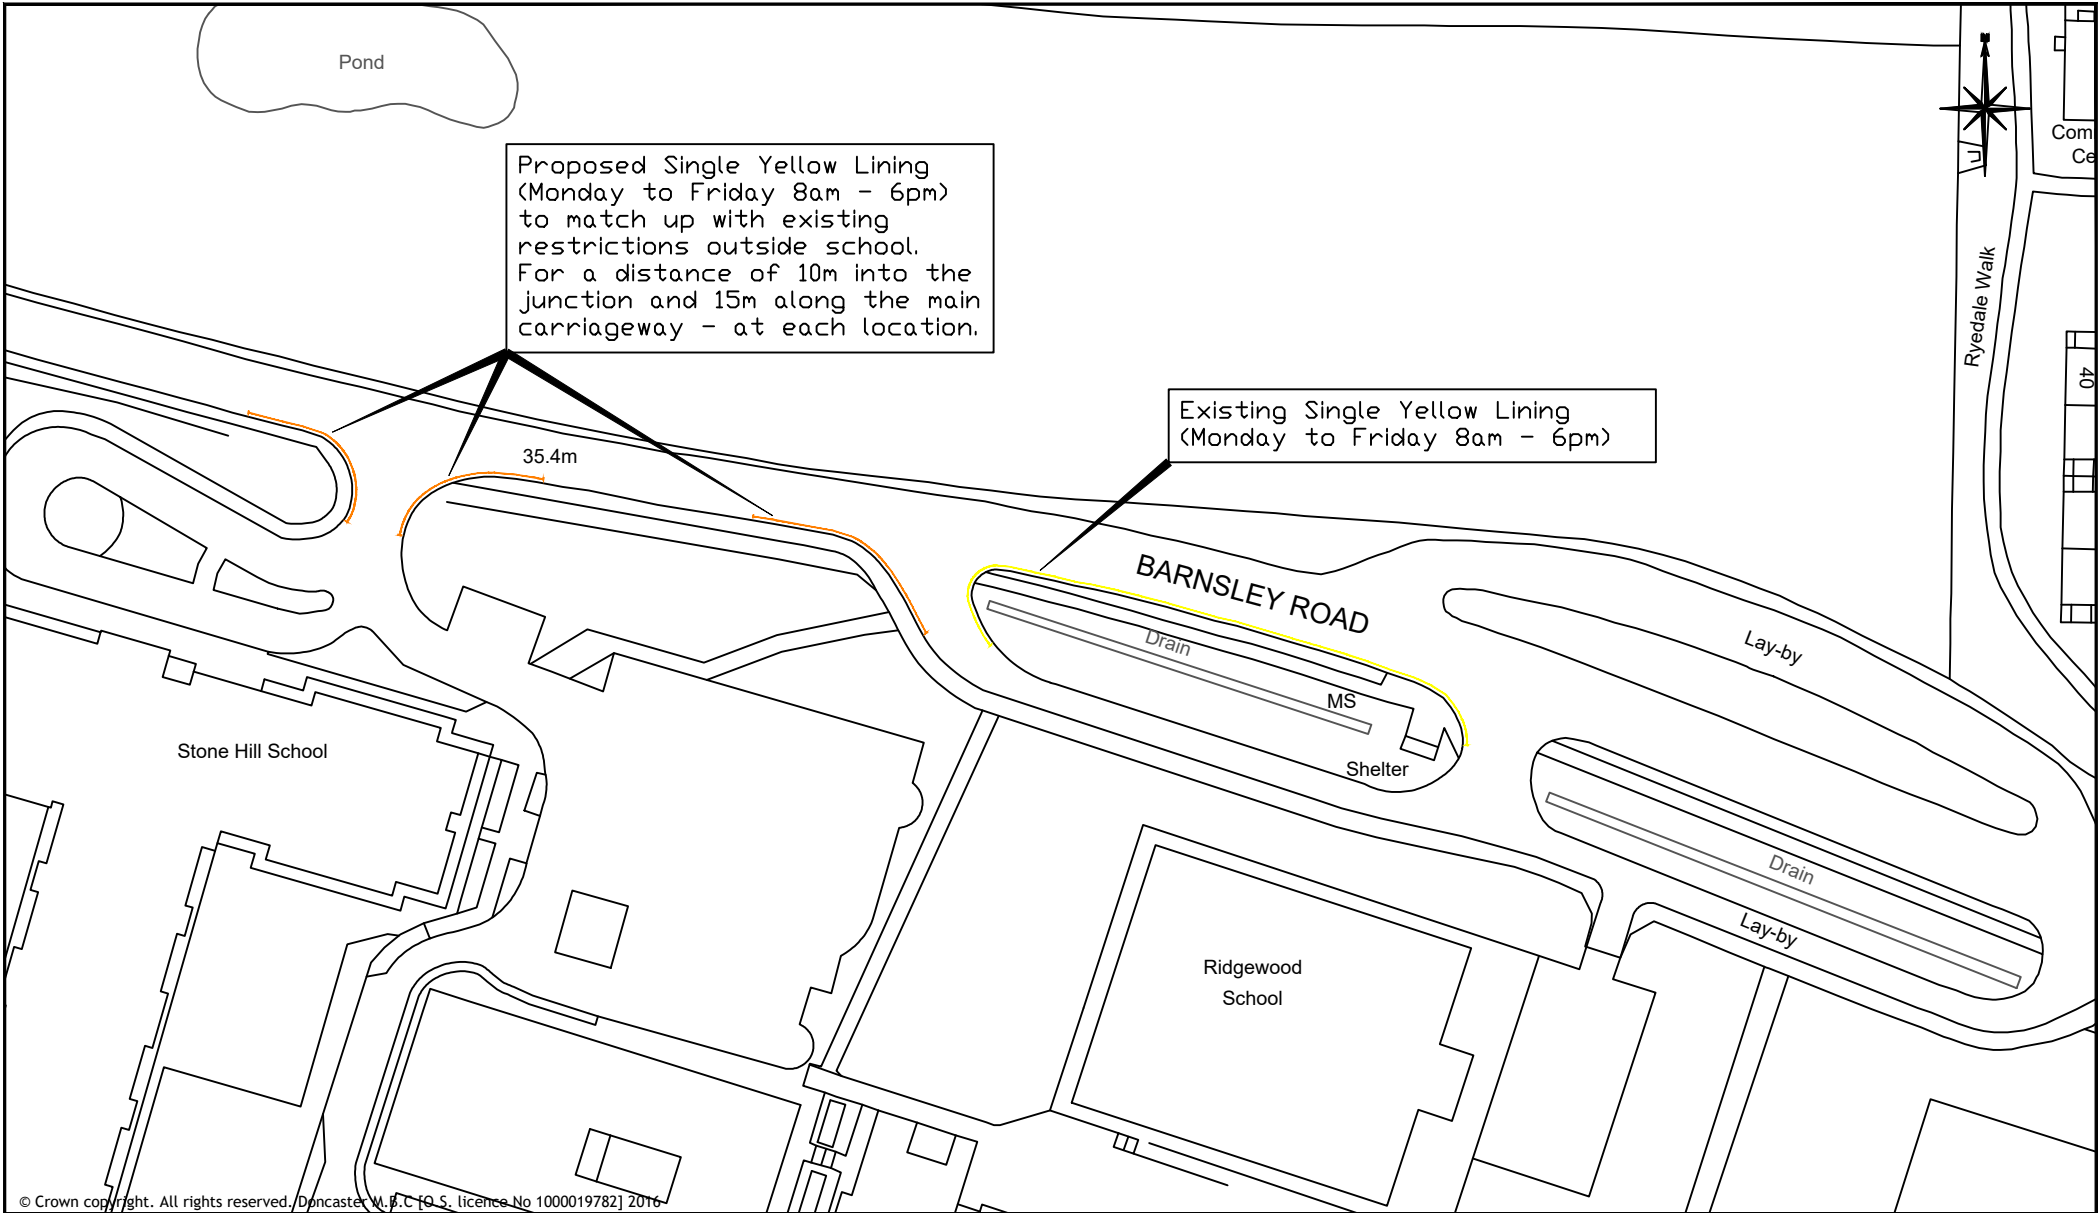

© Crown copyright. All rights reserved. Doncaster M.F.C [O.S. licence No 1000019782] 2016

 <p><b>DONCASTER COUNCIL</b> CIVIC OFFICE WATERDALE DONCASTER DN1 3BU</p>	DRAWING TITLE:		PREPARED BY:	DATE:	cm
	<p><b>Proposed Parking/Waiting Restrictions</b></p> <p><b>Barnsley Road - Outside Ridgewood / Stonehill Schools</b></p>		RM	Oct 2024	
			CHECKED BY:	SCALE:	
			DAW	N.T.S.	
		APPROVED BY:	DAW	TRO/1394/RM	--
					A4L