

**CITY OF DONCASTER COUNCIL
(VARIOUS ROADS, DONCASTER)
(PARKING, STOPPING, WAITING AND LOADING)
(CONSOLIDATION) ORDER 2018
(AMENDMENT NO.) ORDER 2025**

The City of Doncaster Council (“the Council”) in exercise of its powers under Section 1(1), 2(1) to (3), 4(2) and Part IV of Schedule 9 of the Road Traffic Regulation Act 1984 (“the Act”) and of all other enabling powers and after consultation with the Chief Officer of Police in accordance with Part III of Schedule 9 to the Act hereby makes the following Order:-

1 The City of Doncaster Council (Various Roads, Doncaster) (Parking, Stopping, Waiting and Loading) (Consolidation) Order 2018 shall have the effect as though the following items were included in Schedule 2.18 No waiting Monday to Friday 10am to 3pm:

Hillcrest Road, Wheatley

(a) North East Side

(i) From a point 25 metres north of its junction with the northern kerb line of Armthorpe Road for a distance of 40 metres in a northerly direction.

(ii) From a point 75 metres north of its junction with the northern kerb line of Armthorpe Road for a distance of 33 metres in a north westerly direction.

(b) South West Side


(i) From a point 25 metres north of its junction with the northern kerb line of Armthorpe Road for a distance of 45 metres in a northerly direction.

(ii) From a point 67 metres north of its junction with the northern kerb line of Armthorpe Road for a distance of 33 metres in a north westerly direction.


2 This Order shall come into operation on the _____ day of _____ 2025 and may be cited as the “City of Doncaster Council (Various Roads, Doncaster) (Parking, Stopping, Waiting and Loading) (Consolidation) Order 2018 (Amendment No. _____) Order 2025”.

GIVEN under the Common Seal of the City of Doncaster Council this _____ day of _____

THE COMMON SEAL of the CITY of
DONCASTER COUNCIL was here unto
Affixed in the presence of :-

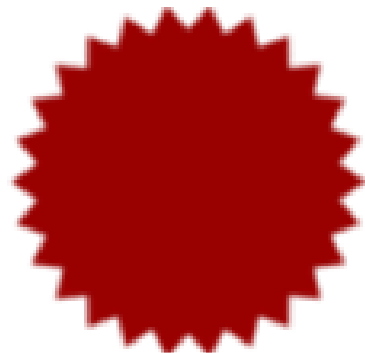

Authorised by the Service Director for
Legal and Democratic Services
No. _____ in Seal Register

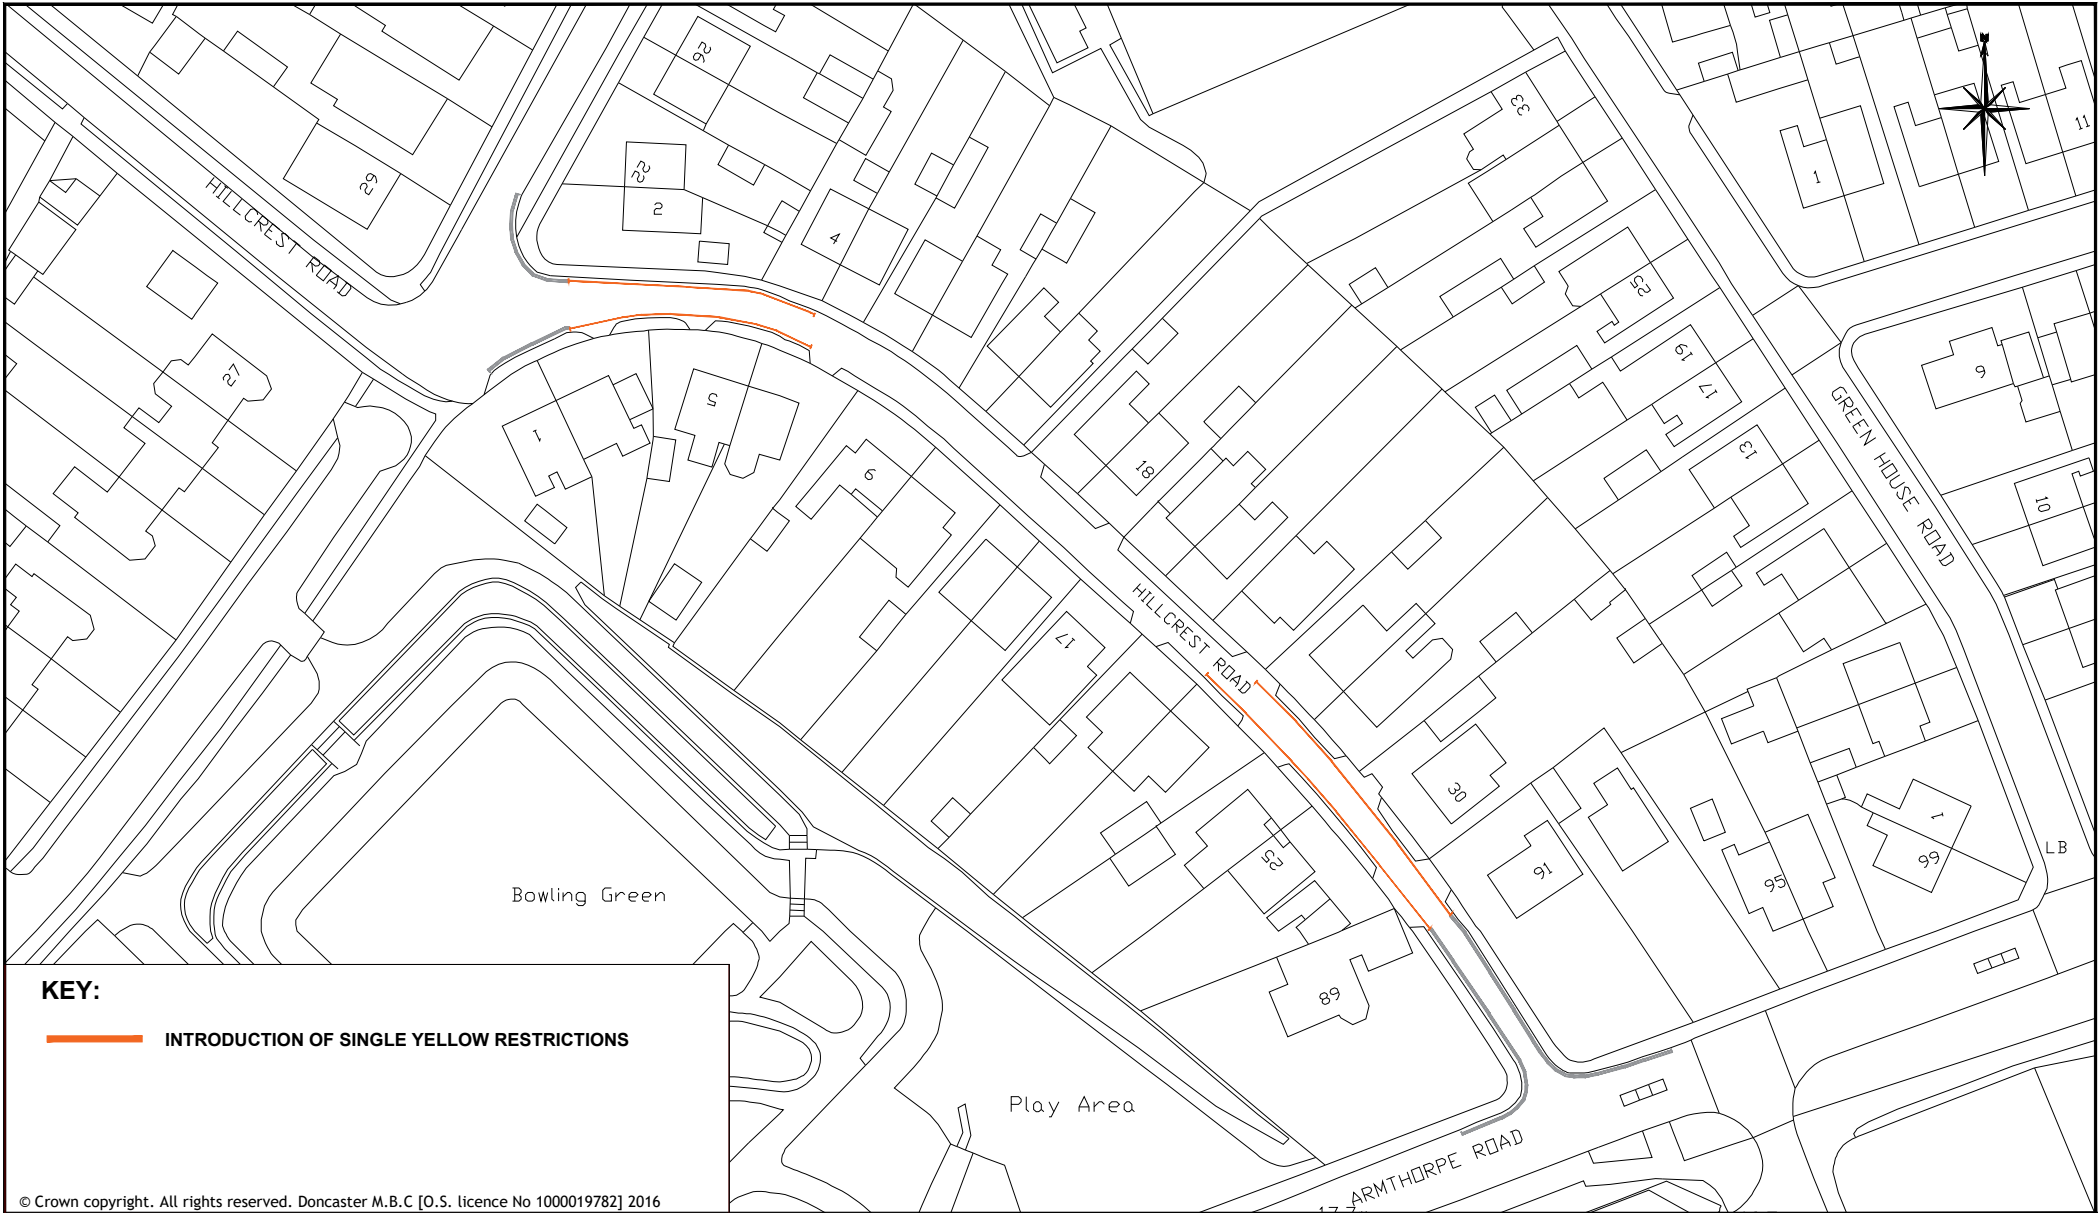

KEY:
 INTRODUCTION OF SINGLE YELLOW RESTRICTIONS

© Crown copyright. All rights reserved. Doncaster M.B.C [O.S. licence No 1000019782] 2016

DRAWING TITLE:

Hillcrest Road

Proposed Parking Restrictions - Consultation



**DONCASTER COUNCIL
 CIVIC OFFICE
 WATERDALE
 DONCASTER
 DN1 3BU**

PREPARED BY:	DATE:	cm
A.Low	09/10/2024	
CHECKED BY:	SCALE:	REV
A.Low	N.T.S.	
APPROVED BY:	DRAWING NO:	A4L
A.Low	45013-986-002	

**CITY OF DONCASTER COUNCIL
(VARIOUS ROADS, DONCASTER)
(PARKING, STOPPING, WAITING AND LOADING)
(CONSOLIDATION) ORDER 2018
(AMENDMENT NO.) ORDER 2025**

Notice is hereby given that the City of Doncaster Council proposes to make an Order under the provisions of the Road Traffic Regulation Act 1984 and all other enabling powers.

The effect of the Order will be to introduce a limited waiting restriction of No waiting Monday to Friday between the hours of 10am to 3pm on the following lengths of road:

Hillcrest Road, Wheatley

(a) North East Side

(i) From a point 25 metres north of its junction with the northern kerb line of Armthorpe Road for a distance of 40 metres in a northerly direction.

(ii) From a point 75 metres north of its junction with the northern kerb line of Armthorpe Road for a distance of 33 metres in a north westerly direction.

(b) South West Side

(i) From a point 25 metres north of its junction with the northern kerb line of Armthorpe Road for a distance of 45 metres in a northerly direction.

(ii) From a point 67 metres north of its junction with the northern kerb line of Armthorpe Road for a distance of 33 metres in a north westerly direction.

Exceptions to the Order will permit waiting for the purpose of picking up and setting down passengers, loading and unloading goods and in connection with building industrial or demolition operations, the removal of obstructions to traffic, the maintenance of the roads and the services therein in pursuance of statutory powers or duties, for the collection and delivery of postal packets or if it is a vehicle being operated by or on behalf of the South Yorkshire Safety Camera Partnerships while carrying out roadside monitoring or enforcement operations. The usual exceptions for disabled persons vehicles will also apply.

A copy of the proposed Order together with a map showing the restricted road and a statement of the Councils reasons for proposing to make the Order may be examined at the Council Office, Civic Office, Waterdale Doncaster between the hours of 9 am and 4.30 pm or on the City of Doncaster Council Website via the following link <https://www.doncaster.gov.uk/tro> or by scanning the QR code below

If you wish to object to the proposed Order you should send the grounds for your objection in writing to City of Doncaster Council, Safer Roads, Civic Office, Waterdale, Doncaster DN1 3BU or by email to TRO.Objections@doncaster.gov.uk quoting reference L/99283 not later than the 12th day of March 2025

DATED this 13th day of February 2025

CITY OF DONCASTER COUNCIL
Civic Office, Waterdale DONCASTER

In addition to the places of deposit stated in the above notice, the proposed Order may also be viewed on the City of Doncaster Council's website: <http://www.doncaster.gov.uk/services/transport-streets-parking/traffic-regulation-orders> or scan the QR Code below:



**PROPOSED PROHIBITION OF WAITING
HILLCREST ROAD, WHEATLEY
STATEMENT OF REASONS**

The proposed traffic regulation order is necessary as vehicles parking at this location impede the free flow of traffic and obstruct access for vehicles and pedestrians. The intention of the proposed traffic regulation order is to remove the danger to pedestrians or other traffic using the road concerned or for preventing the likelihood of any such danger arising.