

**CITY OF DONCASTER COUNCIL
(VARIOUS ROADS, DONCASTER)
(PARKING, STOPPING, WAITING AND LOADING)
(CONSOLIDATION) ORDER 2018
(AMENDMENT NO.) ORDER 2024**

Notice is hereby given that the City of Doncaster Council proposes to make an Order under the provisions of the Road Traffic Regulation Act 1984 and all other enabling powers.

The effect of the Order will be to:-

- (a) Delete the following item from Schedule 4.04 of the above named order - Limited Waiting 1 Hour, No Return Within 3 Hours Mon-Sat 8am-6pm

Station Road, Bawtry
South East Side

From a point 10 metres south west of the south western kerbline of the southern leg of Queens Crescent for a distance of 82 metres in a south westerly direction

- (b) Introduce the following item into Schedule 4.04 of the above named order - Limited Waiting 1 Hour, No Return Within 3 Hours Mon-Sat 8am-6pm

Station Road, Bawtry
South East Side

From a point 24 metres south west of the south western kerbline of the southern leg of Queens Crescent for a distance of 68 metres in a south westerly direction.

Exceptions to the Order will permit waiting for the purpose of picking up and setting down passengers, loading and unloading goods and in connection with building industrial or demolition operations, the removal of obstructions to traffic, the maintenance of the roads and the services therein in pursuance of statutory powers or duties, for the collection and delivery of postal packets or if it is a vehicle being operated by or on behalf of the South Yorkshire Safety Camera Partnerships while carrying out roadside monitoring or enforcement operations. The usual exceptions for disabled persons vehicles will also apply.

A copy of the proposed Order together with a map showing the restricted road and a statement of the Councils reasons for proposing to make the Order may be examined at the Council Office, Civic Office, Waterdale Doncaster between the hours of 9 am and 4.30 pm or on the City of Doncaster Council Website via the following link <https://www.doncaster.gov.uk/tro> or by scanning the QR code below

If you wish to object to the proposed Order you should send the grounds for your objection in writing to City of Doncaster Council, Safer Roads, Civic Office, Waterdale, Doncaster DN1 3BU or by email to TRO.Objections@doncaster.gov.uk quoting reference LB/97690 not later than the 20th day of November 2024

DATED this 24th day of October 2024

CITY OF DONCASTER COUNCIL
Civic Office, Waterdale DONCASTER

In addition to the places of deposit stated in the above notice, the proposed Order may also be viewed on the City of Doncaster Council's website: <http://www.doncaster.gov.uk/services/transport-streets-parking/traffic-regulation-orders> or scan the QR Code below:



**CITY OF DONCASTER COUNCIL
(VARIOUS ROADS, DONCASTER)
(PARKING, STOPPING, WAITING AND LOADING)
(CONSOLIDATION) ORDER 2018
(AMENDMENT NO.) ORDER 2024**

The City of Doncaster Council (“the Council”) in exercise of its powers under Section 1(1), 2(1) to (3), 4(2) and Part IV of Schedule 9 of the Road Traffic Regulation Act 1984 (“the Act”) and of all other enabling powers and after consultation with the Chief Officer of Police in accordance with Part III of Schedule 9 to the Act hereby makes the following Order:-

1 The City of Doncaster Council (Various Roads, Doncaster) (Parking, Stopping, Waiting and Loading) (Consolidation) Order 2018 shall have the effect as though:-

(a) The following item was deleted from Schedule 4.04 limited waiting to 1 hour with return prohibited within 3 hours Monday to Saturday 8.00 a.m. to 6.00 p.m.

Station Road, Bawtry

South East Side

From a point 10 metres south west of the south western kerbline of the southern leg of Queens Crescent for a distance of 82 metres in a south westerly direction

(b) The following item was included in Schedule 4.04 limited waiting to 1 hour with return prohibited within 3 hours Monday to Saturday 8.00 a.m. to 6.00 p.m.

Station Road, Bawtry


South East Side

From a point 24 metres south west of the south western kerbline of the southern leg of Queens Crescent for a distance of 68 metres in a south westerly direction.

2 This Order shall come into operation on the _____ day of _____ 2024 and may be cited as the “City of Doncaster Council (Various Roads, Doncaster) (Parking, Stopping, Waiting and Loading) (Consolidation) Order 2018 (Amendment No. _____) Order 2024”.

GIVEN under the Common Seal of the City of Doncaster Council this _____ day
of _____ 2024

THE COMMON SEAL of the City of
DONCASTER COUNCIL was here unto
Affixed in the presence of :-

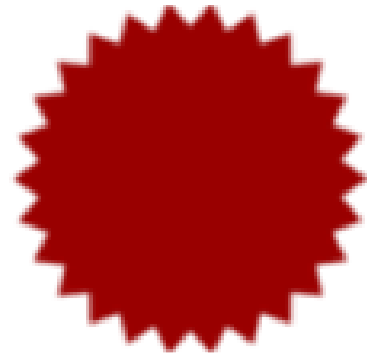


Authorised by the Service Director for
Legal and Democratic Services
No. _____ in Seal Register

**PROPOSED AMENDMENTS OF THE EXISTING PARKING BAY
Station Road, Bawtry**

STATEMENT OF REASONS

The proposals are intended to allow for the installation of a new zebra crossing at this location by shortening the existing limited waiting bay. The proposal should neither compromise road safety, visibility nor the free flow of traffic.

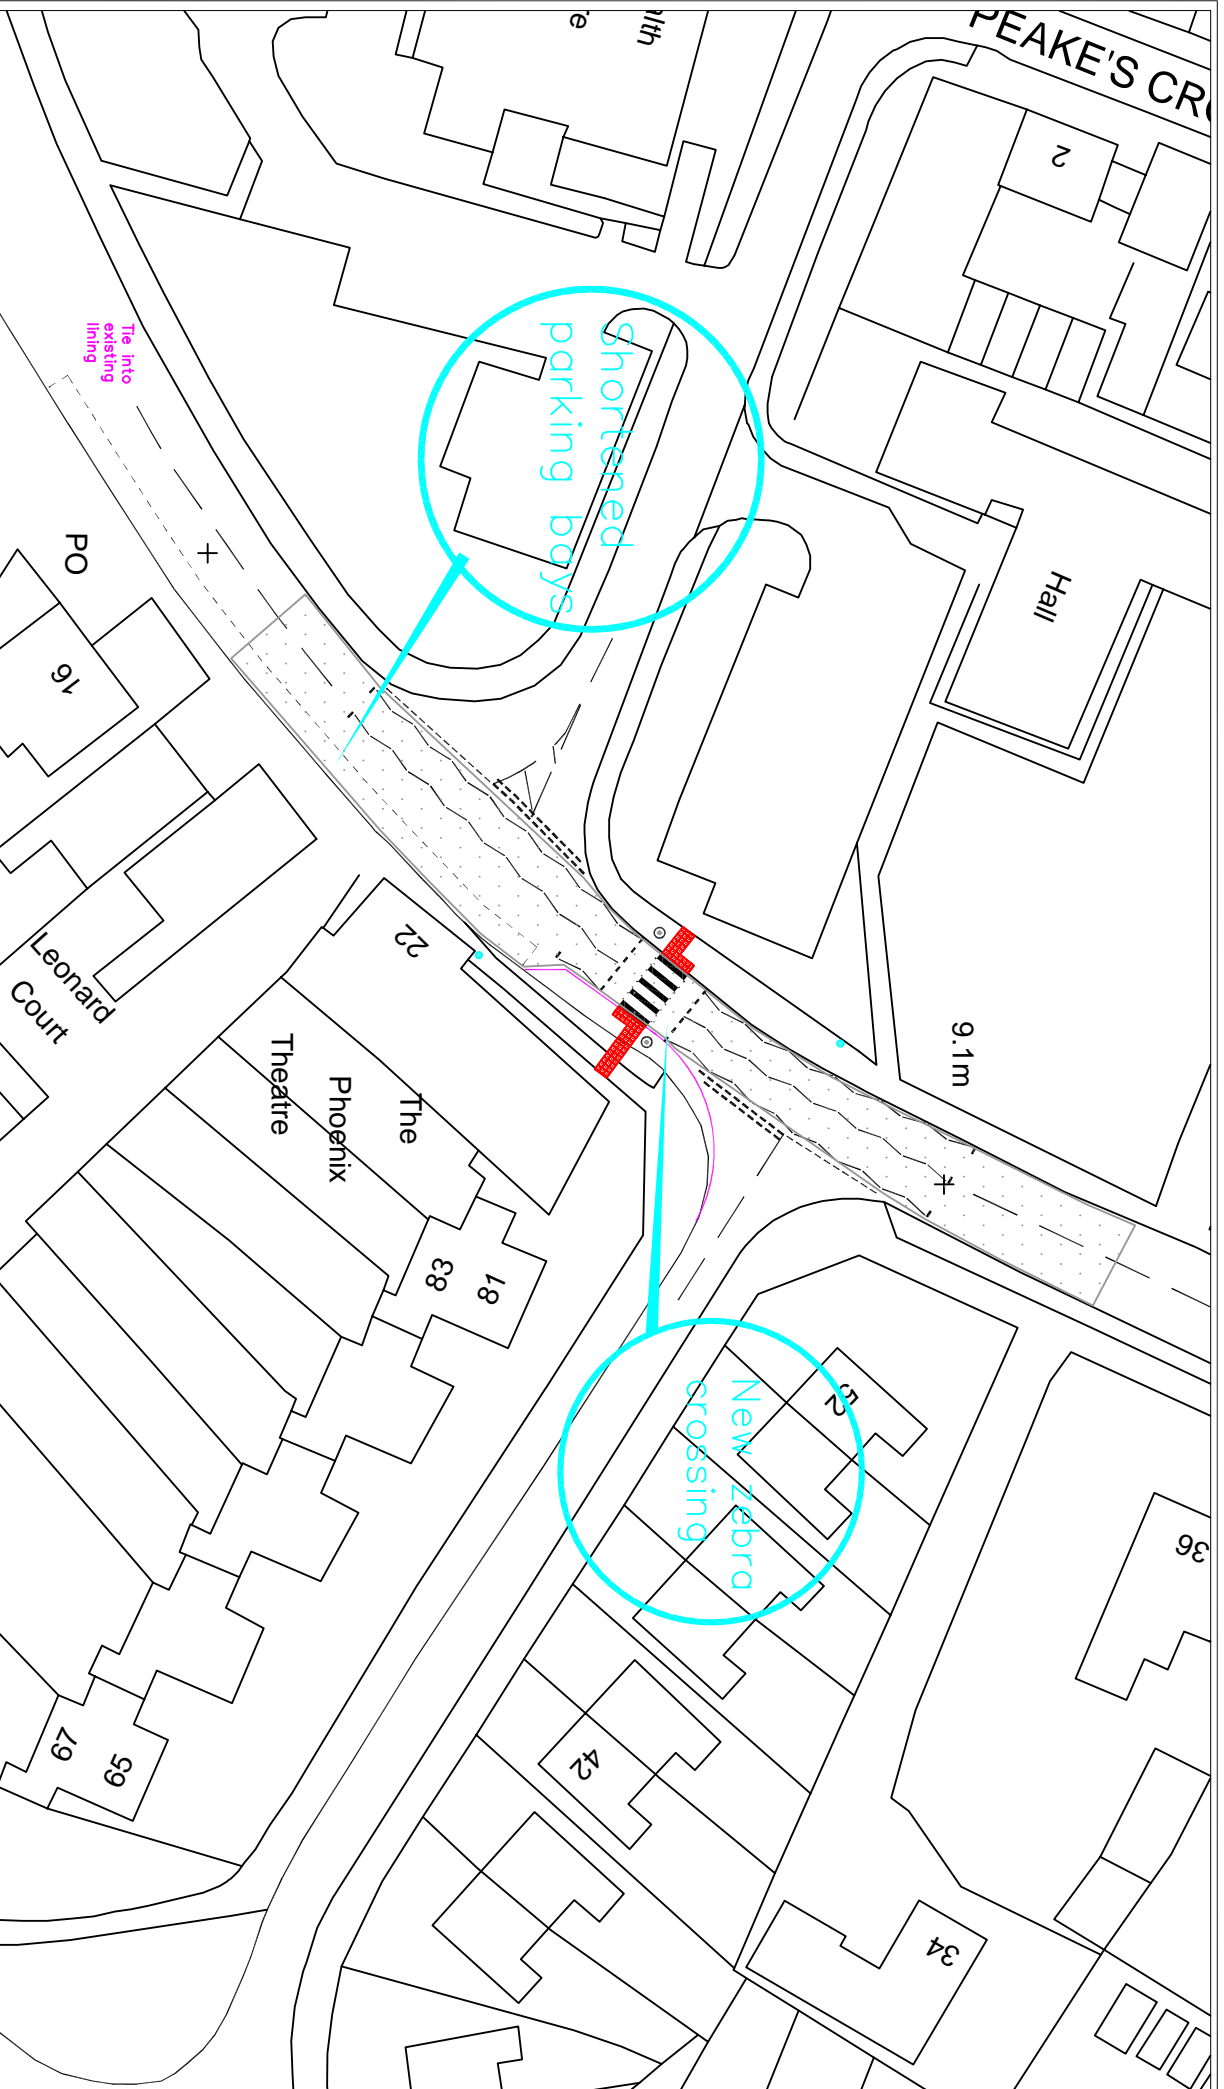

TITLE:

**Proposed amendment to parking bays
Station Rd Bawtry**

DATE: **08/10/2024**

SCALE: **NTS**

DRAWING NO: