

**CITY OF DONCASTER COUNCIL  
(VARIOUS ROADS, DONCASTER)  
(PARKING, STOPPING, WAITING AND LOADING)  
(CONSOLIDATION) ORDER 2018  
(AMENDMENT NO. ) ORDER 2024**

Notice is hereby given that the City of Doncaster Council proposes to make an Order under the provisions of the Road Traffic Regulation Act 1984 and all other enabling powers.

The effect of the Order will be to introduce a No waiting at any time restriction on the following length of road:-

Winchester Avenue, Wheatley  
Northeast side

From its junction with the northwest kerblines of Thorne Road, for a distance of 27 metres in a northwesterly direction.

Exceptions to the Order will permit waiting for the purpose of picking up and setting down passengers, loading and unloading goods and in connection with building industrial or demolition operations, the removal of obstructions to traffic, the maintenance of the roads and the services therein in pursuance of statutory powers or duties, for the collection and delivery of postal packets or if it is a vehicle being operated by or on behalf of the South Yorkshire Safety Camera Partnerships while carrying out roadside monitoring or enforcement operations. The usual exceptions for disabled persons vehicles will also apply.

A copy of the proposed Order together with a map showing the restricted road and a statement of the Council's reasons for proposing to make the Order may be examined at the Council Office, Civic Office, Waterdale Doncaster between the hours of 9 am and 4.30 pm or on the City of Doncaster Council Website via the following link <http://www.doncaster.gov.uk/services/transport-streets-parking/traffic-regulation-orders> or by scanning the QR code below.

If you wish to object to the proposed Order you should send the grounds for your objection in writing to City of Doncaster Council, Safer Roads, Civic Office, Waterdale, Doncaster DN1 3BU or by email to [TRO.Objections@doncaster.gov.uk](mailto:TRO.Objections@doncaster.gov.uk) quoting reference RM/96960 not later than the 3<sup>rd</sup> day of October 2024.

DATED this 5<sup>th</sup> day of September 2024

CITY OF DONCASTER COUNCIL  
Civic Office, Waterdale DONCASTER



*In addition to the places of deposit stated in the above notice, the proposed Order may also be viewed on the City of Doncaster Council's website: <http://www.doncaster.gov.uk/services/transport-streets-parking/traffic-regulation-orders> or scan the QR Code.*

**CITY OF DONCASTER COUNCIL  
(VARIOUS ROADS, DONCASTER)  
(PARKING, STOPPING, WAITING AND LOADING)  
(CONSOLIDATION) ORDER 2018  
(AMENDMENT NO. ) ORDER 2024**

The City of Doncaster Council (“the Council”) in exercise of its powers under Section 1(1), 2(1) to (3), 4(2) and Part IV of Schedule 9 of the Road Traffic Regulation Act 1984 (“the Act”) and of all other enabling powers and after consultation with the Chief Officer of Police in accordance with Part III of Schedule 9 to the Act hereby makes the following Order:-

1 The City of Doncaster Council (Various Roads, Doncaster) (Parking, Stopping, Waiting and Loading) (Consolidation) Order 2018 shall have the effect as though the following item was included in Schedule 1.03 No waiting at any time:-

Winchester Avenue, Wheatley


Northeast side

(i) From its junction with the northwest kerbline of Thorne Road, for a distance of 27 metres in a northwesterly direction.

2 This Order shall come into operation on the \_\_\_\_\_ day of \_\_\_\_\_ 2024 and may be cited as the “City of Doncaster Council (Various Roads, Doncaster) (Parking, Stopping, Waiting and Loading) (Consolidation) Order 2018 (Amendment No. \_\_\_\_\_) Order 2024”.


GIVEN under the Common Seal of the City of Doncaster Council this \_\_\_\_\_ day of \_\_\_\_\_

THE COMMON SEAL of the CITY OF \_\_\_\_\_ )  
DONCASTER COUNCIL was here unto \_\_\_\_\_ )  
affixed in the presence of :- \_\_\_\_\_ )

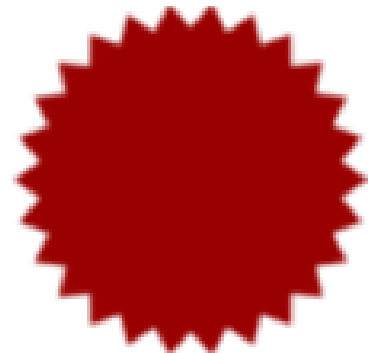

Authorised by the Service Director of Legal and Democratic Services

No. \_\_\_\_\_ in Seal Register

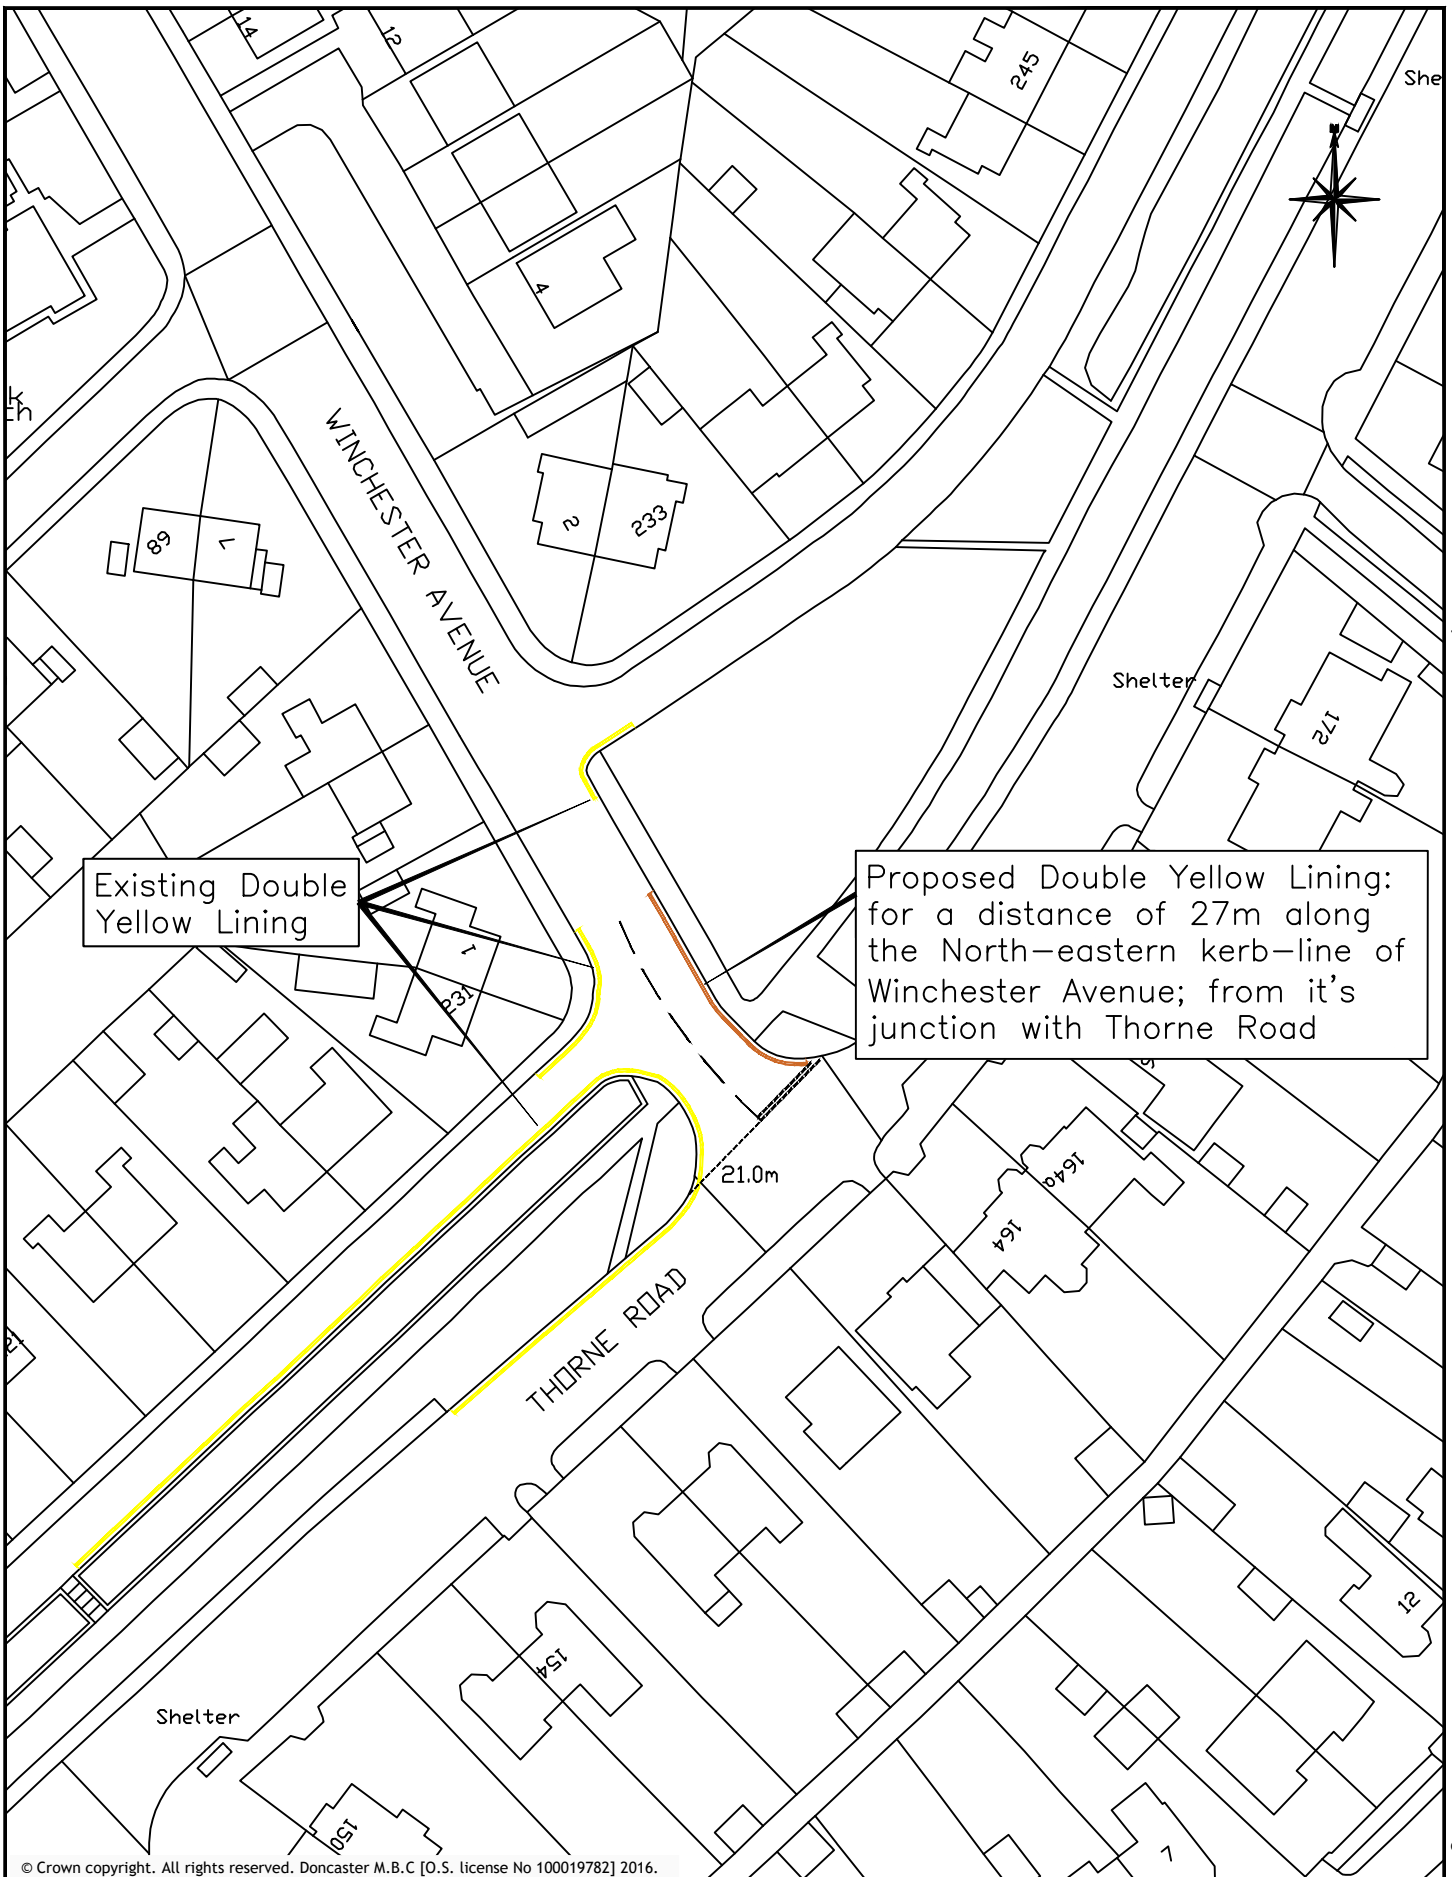

P:\TrafficMap\Doncaster\TRO Files\TRO's Doc's\1383 - Winchester Avenue - Junction Protection\Winchester Avenue - Junction Protection.dwg

© Crown copyright. All rights reserved. Doncaster M.B.C [O.S. license No 100019782] 2016.



**DONCASTER COUNCIL**  
 CIVIC OFFICE  
 WATERDALE  
 DONCASTER  
 DN1 3BU

DRAWING TITLE:  
**Proposed Double Yellow Lining**  
 Winchester Avenue, Wheatley

PREPARED BY: RM	DATE: August 2024	CM
CHECKED BY: AL	SCALE: N.T.S.	
APPROVED BY: DAW	DRAWING NO: 1383/01/RM	REV 1
		A4P

**PROPOSED PROHIBITION OF WAITING  
WINCHESTER AVENUE – NORTHEAST KERBLINE  
STATEMENT OF REASONS**

The proposed traffic regulation order is necessary to prohibit vehicle parking at this location which may impede the free flow of traffic and obstruct access for vehicles and pedestrians. The intention of the proposed traffic regulation order is to remove the danger to pedestrians or other traffic using the road concerned or for preventing the likelihood of any such danger arising.