

**CITY OF DONCASTER COUNCIL  
(VARIOUS ROADS, DONCASTER)  
(PARKING, STOPPING, WAITING AND LOADING)  
(CONSOLIDATION) ORDER 2018  
(AMENDMENT NO. ) ORDER 2024**

Notice is hereby given that the City of Doncaster Council proposes to make an Order under the provisions of the Road Traffic Regulation Act 1984 and all other enabling powers.

The effect of the Order will be to introduce a No waiting at any time restriction on the following lengths of road:-

- i) Amersall Road, Scawthorpe

West side

From its junction with the southern kerbline of Jossey Lane, for a distance of 10 metres in a southerly direction.

- ii) Amersall Road, Scawthorpe

East side

From its junction with the southern kerbline of Jossey Lane, for a distance of 12 metres in a southerly direction.

- iii) Castle Hills Road, Scawthorpe

West side

From its junction with the northern kerbline of Jossey Lane, for a distance of 10 metres in a northerly direction.

- iv) Castle Hills Road, Scawthorpe

East side

From its junction with the northern kerbline of Jossey Lane, for a distance of 10 metres in a northerly direction.

- v) Jossey Lane, Scawthorpe

South side

From a point 14 metres west of the western kerbline of Amersall Road, for a distance of 33 metres in a generally easterly direction.

- vi) Jossey Lane, Scawthorpe

North side

From a point 12 metres west of the western kerbline of Castle Hills Road, for a distance of 34 metres in a generally easterly direction.

vii) Danesway, Scawthorpe

West side

From its junction with the northern kerbline of Jossey Lane, for a distance of 10 metres in a northerly direction.

viii) Danesway, Scawthorpe

East side

From its junction with the northern kerbline of Jossey Lane, for a distance of 10 metres in a northerly direction.

ix) Jossey Lane, Scawthorpe

North side

From a point 10 metres west of the western kerbline of Danesway, for a distance of 25 metres in a generally easterly direction.

Exceptions to the Order will permit waiting for the purpose of picking up and setting down passengers, loading and unloading goods and in connection with building industrial or demolition operations, the removal of obstructions to traffic, the maintenance of the roads and the services therein in pursuance of statutory powers or duties, for the collection and delivery of postal packets or if it is a vehicle being operated by or on behalf of the South Yorkshire Safety Camera Partnerships while carrying out roadside monitoring or enforcement operations. The usual exceptions for disabled persons vehicles will also apply.

A copy of the proposed Order together with a map showing the restricted road and a statement of the Councils reasons for proposing to make the Order may be examined at the Council Office, Civic Office, Waterdale Doncaster between the hours of 9 am and 4.30 pm or on the City of Doncaster Council Website via the following link <http://www.doncaster.gov.uk/services/transport-streets-parking/traffic-regulation-orders> or by scanning the QR code below.

If you wish to object to the proposed Order you should send the grounds for your objection in writing to City of Doncaster Council, Safer Roads, Civic Office, Waterdale, Doncaster DN1 3BU or by email to [TRO.Objections@doncaster.gov.uk](mailto:TRO.Objections@doncaster.gov.uk) quoting reference RM/98059 not later than the 19<sup>th</sup> day of December 2024.

DATED this 21<sup>st</sup> day of November 2024

CITY OF DONCASTER COUNCIL  
Civic Office, Waterdale DONCASTER



*In addition to the places of deposit stated in the above notice, the proposed Order may also be viewed on the City of Doncaster Council's website: <http://www.doncaster.gov.uk/services/transport-streets-parking/traffic-regulation-orders> or scan the QR Code.*

**CITY OF DONCASTER COUNCIL  
(VARIOUS ROADS, DONCASTER)  
(PARKING, STOPPING, WAITING AND LOADING)  
(CONSOLIDATION) ORDER 2018  
(AMENDMENT NO. ) ORDER 2024**

The City of Doncaster Council (“the Council”) in exercise of its powers under Section 1(1), 2(1) to (3), 4(2) and Part IV of Schedule 9 of the Road Traffic Regulation Act 1984 (“the Act”) and of all other enabling powers and after consultation with the Chief Officer of Police in accordance with Part III of Schedule 9 to the Act hereby makes the following Order:-

1 The City of Doncaster Council (Various Roads, Doncaster) (Parking, Stopping, Waiting and Loading) (Consolidation) Order 2018 shall have the effect as though the following items were included in Schedule 1.03 No waiting at any time:-

i) Amersall Road, Scawthorpe

West side

From its junction with the southern kerblines of Jossey Lane, for a distance of 10 metres in a southerly direction.

ii) Amersall Road, Scawthorpe

East side

From its junction with the southern kerblines of Jossey Lane, for a distance of 12 metres in a southerly direction.

iii) Castle Hills Road, Scawthorpe

West side

From its junction with the northern kerblines of Jossey Lane, for a distance of 10 metres in a northerly direction.

iv) Castle Hills Road, Scawthorpe

East side

From its junction with the northern kerblines of Jossey Lane, for a distance of 10 metres in a northerly direction.

v) Jossey Lane, Scawthorpe

South side

From a point 14 metres west of the western kerblines of Amersall Road, for a distance of 33 metres in a generally easterly direction.

vi) Jossey Lane, Scawthorpe

North side

From a point 12 metres west of the western kerbline of Castle Hills Road, for a distance of 34 metres in a generally easterly direction.

vii) Danesway, Scawthorpe

West side

From its junction with the northern kerbline of Jossey Lane, for a distance of 10 metres in a northerly direction.

viii) Danesway, Scawthorpe

East side

From its junction with the northern kerbline of Jossey Lane, for a distance of 10 metres in a northerly direction.

ix) Jossey Lane, Scawthorpe


North side

From a point 10 metres west of the western kerbline of Danesway, for a distance of 25 metres in a generally easterly direction.

2 This Order shall come into operation on the \_\_\_\_\_ day of \_\_\_\_\_ 2024 and may be cited as the "City of Doncaster Council (Various Roads, Doncaster) (Parking, Stopping, Waiting and Loading) (Consolidation) Order 2018 (Amendment No. \_\_\_\_\_) Order 2024".

GIVEN under the Common Seal of the City of Doncaster Council this \_\_\_\_\_ day of \_\_\_\_\_

THE COMMON SEAL of the CITY OF \_\_\_\_\_ )  
DONCASTER COUNCIL was here unto \_\_\_\_\_ )  
affixed in the presence of :- \_\_\_\_\_ )

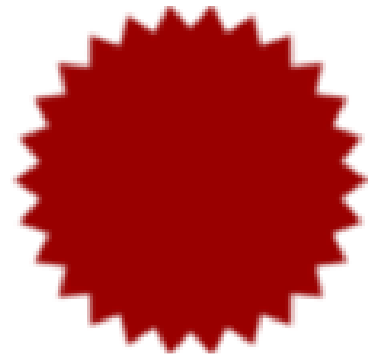


Authorised by the Service Director of Legal and Democratic Services

No. \_\_\_\_\_ in Seal Register

**PROPOSED PROHIBITION OF WAITING  
JOSSEY LANE, AT ITS JUNCTION WITH – CASTLE HILLS ROAD /  
AMERSALL ROAD AND DANESWAY  
STATEMENT OF REASONS**

The proposed traffic regulation order is necessary to prohibit vehicle parking at these locations which may impede the free flow of traffic and obstruct access for vehicles and pedestrians. The intention of the proposed traffic regulation order is to remove danger to pedestrians or other traffic using the roads concerned or for preventing the likelihood of any such danger arising.

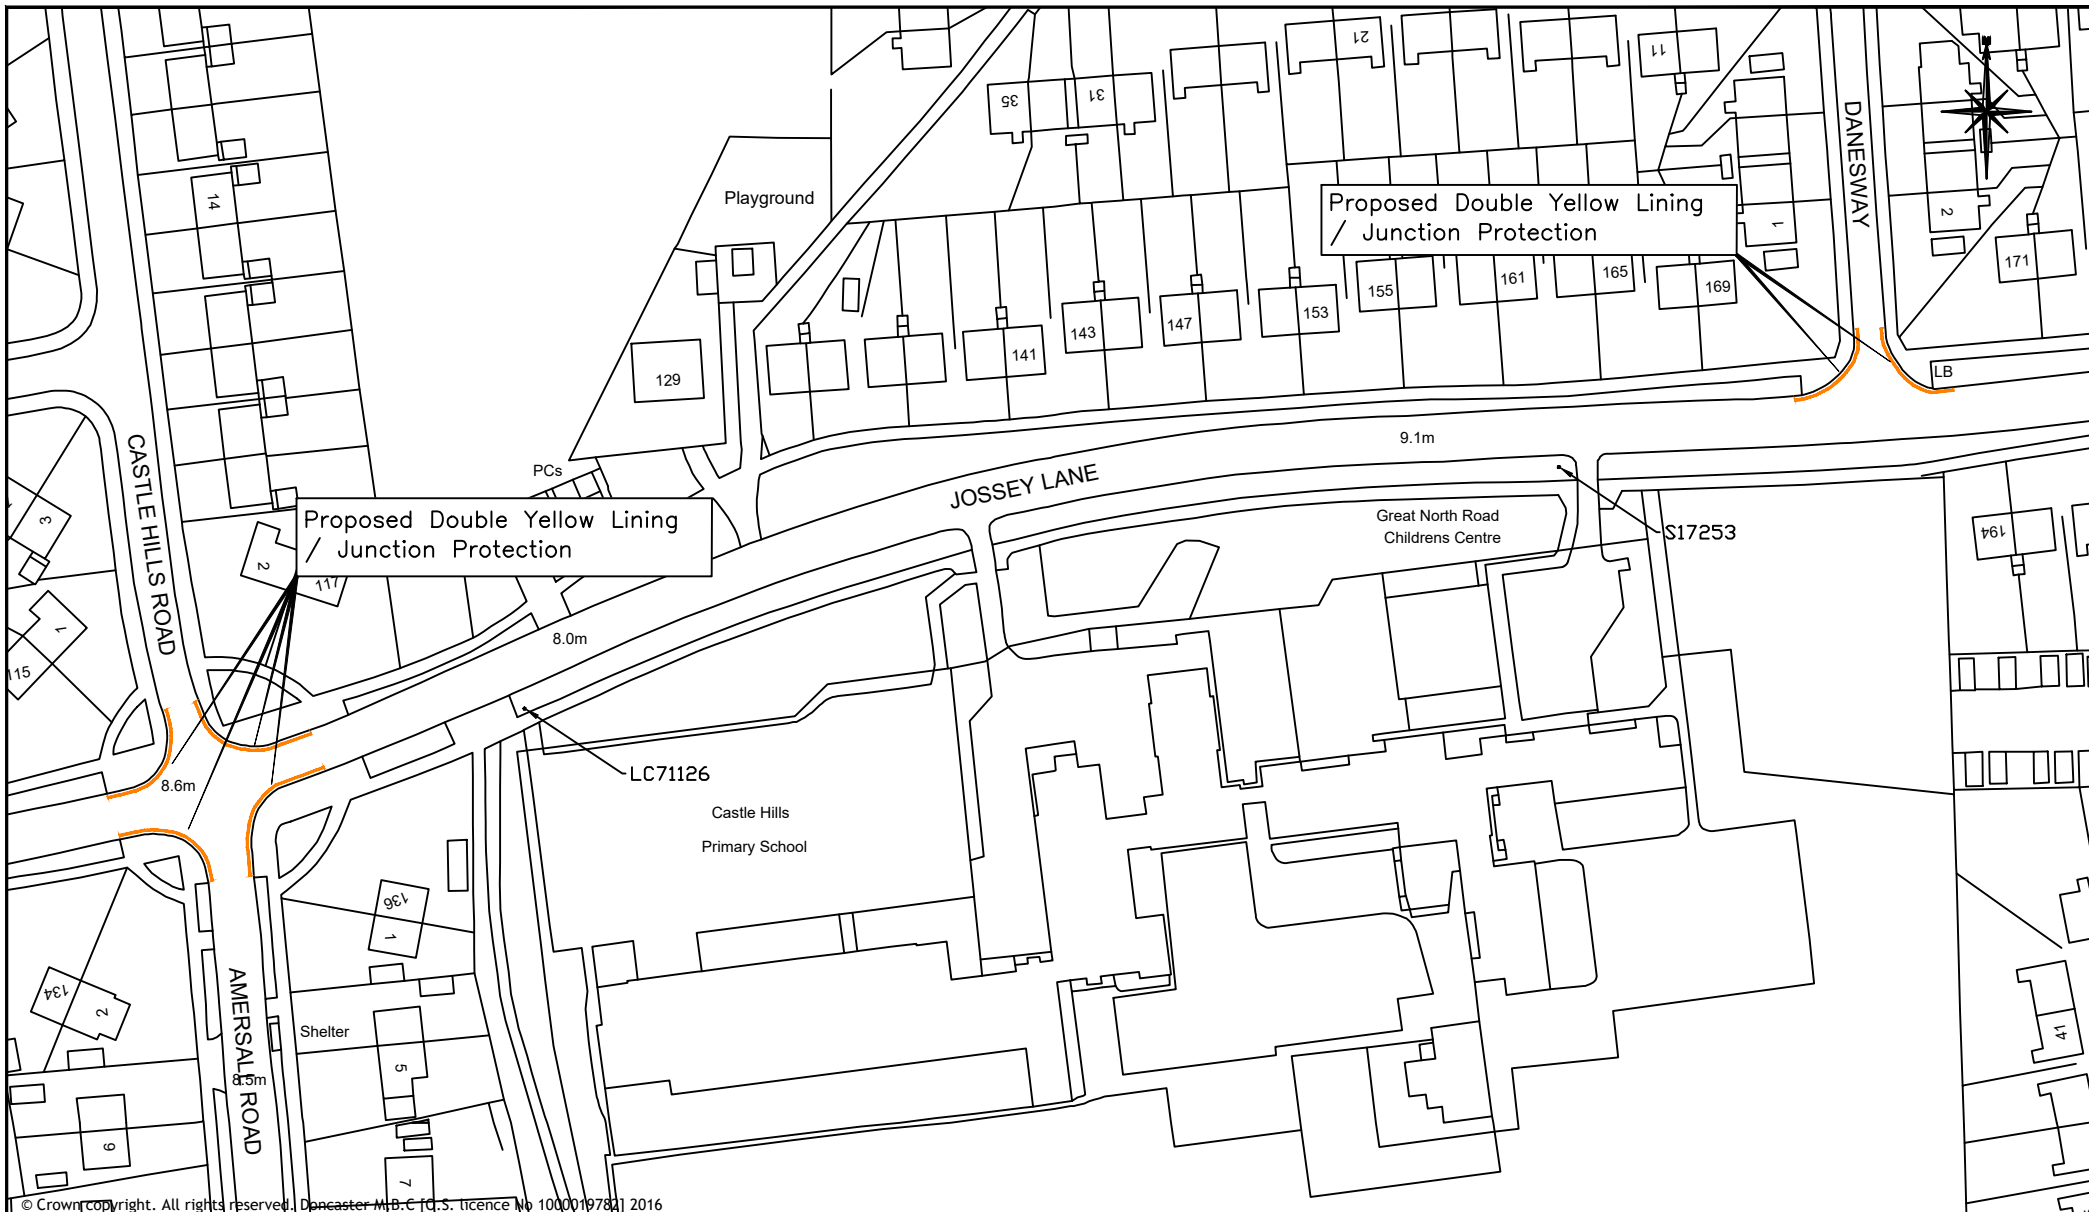

© Crown copyright. All rights reserved. Doncaster M.B.C [O.S. licence No 1000019783] 2016



**DONCASTER COUNCIL**  
**CIVIC OFFICE**  
**WATERDALE**  
**DONCASTER**  
**DN1 3BU**

DRAWING TITLE:

**School Parking Issues / Junction Protection Proposals**  
**Castle Hills Primary School, Jossey Lane, Scawthorpe**

PREPARED BY:

RM

CHECKED BY:

DAW

APPROVED BY:

DAW

DATE:

October 2024

SCALE:

N.T.S.

DRAWING NO:

TRO / 1388 / RM

cm

REV

--

A4L