

**CITY OF DONCASTER COUNCIL
(VARIOUS ROADS DONCASTER)
SPEED LIMITS (CONSOLIDATION) ORDER 2011
(AMENDMENT NO.) ORDER 2024**

Notice is hereby given that the City of Doncaster Council propose to make an Order under the provisions of the Road Traffic Regulation Act 1984 and all other enabling powers.

The effect of the order will be to introduce a 20 mph speed limit on the following roads at Woodlands

**BEAUMONT AVENUE
ELMWOOD AVENUE
FAIRVIEW AVENUE
GREAT NORTH ROAD
(SERVICE ROAD)
HAREWOOD AVENUE
KENNINGTON AVENUE
LAWN AVENUE
OSBOURNE AVENUE
RIDGE BALK LANE (SERVICE
ROAD)
SHAFTSBURY AVENUE
ST VINCENT AVENUE
THE CIRCUIT
THE MEDE
THE OVAL**

A copy of the proposed Order together with a map showing the restricted roads and a statement of the Council's reasons for proposing to make the Order may be examined at the Council Office, Civic Office, Waterdale Doncaster between the hours of 9 am and 4.30 pm or on the City of Doncaster Council Website via the following link <http://www.doncaster.gov.uk/services/transport-streets-parking/traffic-regulation-orders> or by scanning the QR code below

If you wish to object to the proposed Order you should send the grounds for your objection in writing to City of Doncaster Council, Safer Roads, Civic Office, Waterdale, Doncaster DN1 3BU or by email to TRO.Objections@doncaster.gov.uk quoting reference LB/97771 not later than the 4th day of December 2024

DATED this 7th day of November 2024

City of Doncaster Council
Civic Office, Waterdale, DONCASTER



**CITY OF DONCASTER COUNCIL
(VARIOUS ROADS DONCASTER)
SPEED LIMITS (CONSOLIDATION) ORDER 2011
(AMENDMENT NO.) ORDER 2024**

The City of Doncaster Council (“the Council”) in exercise of its powers under Section 84 of the Road Traffic Regulation Act 1984 (“the Act”) and all other enabling powers, and after consultation with the Chief Officer of Police in accordance with paragraph 20 of Part III of Schedule 9 of the Act hereby makes the following Order:-

1. The City of Doncaster Council (Various Roads Doncaster) Speed Limits (Consolidation) Order 2011 shall have effect as though:-

(i) the following items were included in Schedule 1.01 of the Order 20 MPH Speed Limit:-


WOODLANDS:

Beaumont Avenue, the whole
Elmwood Avenue, the whole
Fairview Avenue, the whole
Great North Road (service road)
Harewood Avenue, the whole
Kennington Avenue, the whole
Lawn Avenue, the whole
Osbourne Avenue, the whole
Ridge Balk Lane (Service Road)
Shaftsbury Avenue, the whole
St Vincent Avenue, the whole
The Circuit, the whole
The Mede
The Oval, the whole


2 This Order shall come into operation on the day of 2024 and be cited as the “City of Doncaster Council (Various Roads Doncaster) Speed Limits (Consolidation) Order 2011 (Amendment No.) Order 2024”.

GIVEN under the Common Seal of the Doncaster Borough Council this day of 2024

THE COMMON SEAL of CITY OF)
DONCASTER COUNCIL was here unto)
Affixed in the presence of :-)

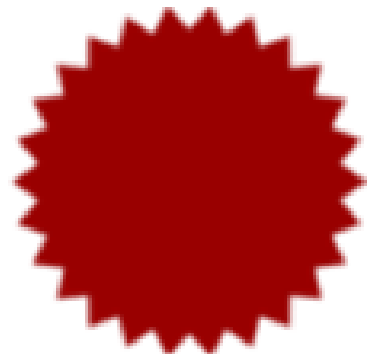

Authorised by the Assistant Director of Legal and
Democratic Services

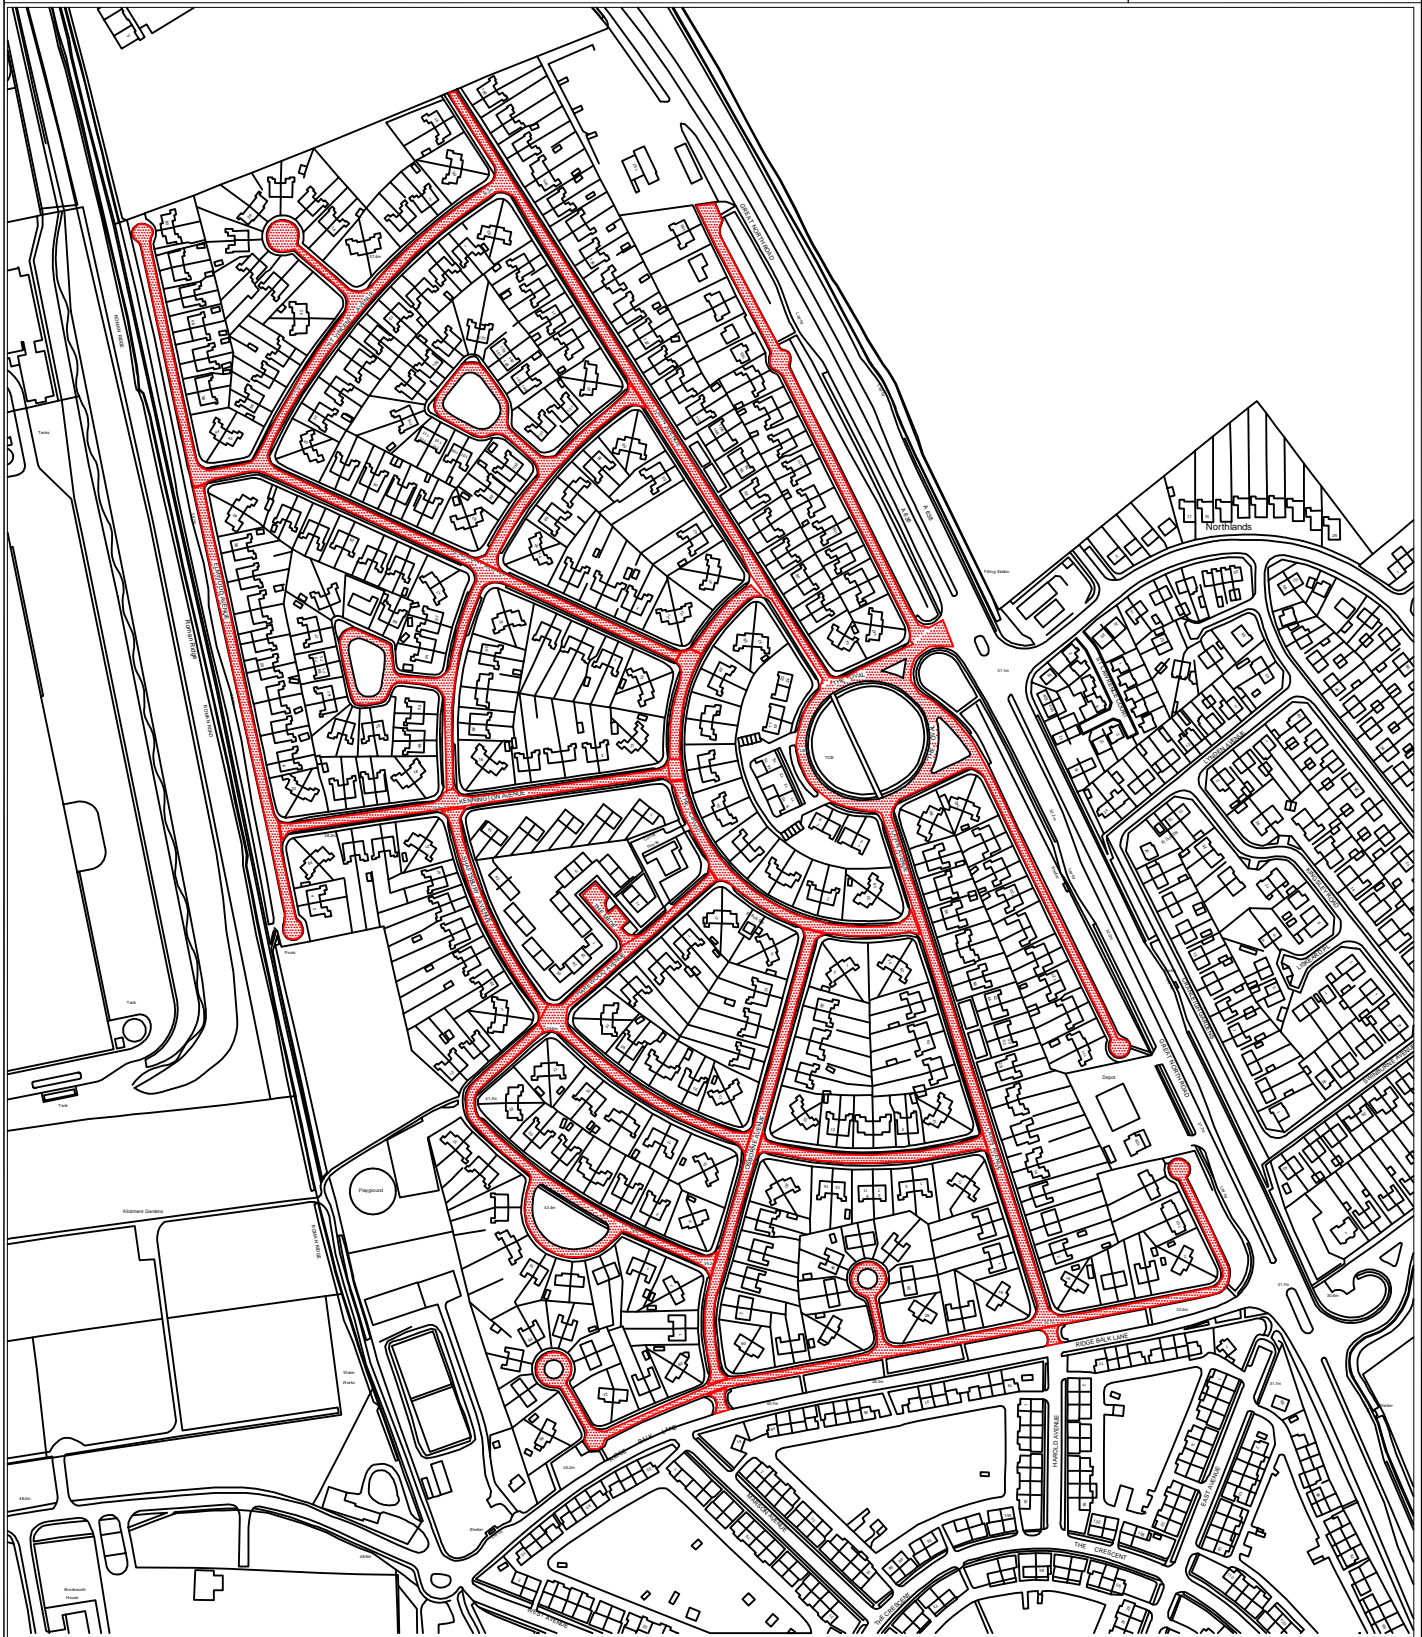

TITLE:
**Proposed 20mph Scheme
Woodlands**

DATE: 17/10/2024

SCALE: NTS

DRAWING NO:
46235/Woodland/LB

**PROPOSED REDUCTION OF SPEED LIMIT TO 20MPH
VARIOUS STREETS, DONCASTER**

STATEMENT OF REASONS

This proposal is intended to avoid danger to persons or traffic by creating a more compliant speed limit along the sections of road in question.

List of Streets

THE WHOLE:

Beaumont Avenue, the whole
Elmwood Avenue, the whole
Fairview Avenue, the whole
Great North Road (service road)
Harewood Avenue, the whole
Kennington Avenue, the whole
Lawn Avenue, the whole
Osbourne Avenue, the whole
Ridge Balk Lane
Shaftsbury Avenue, the whole
St Vincent Avenue, the whole
The Circuit, the whole
The Oval, the whole
The Mede, the whole