

**CITY OF DONCASTER COUNCIL  
(VARIOUS ROADS, DONCASTER)  
(PARKING, STOPPING, WAITING AND LOADING)  
(CONSOLIDATION) ORDER 2018  
(AMENDMENT NO. 83) ORDER 2024**

The City of Doncaster Council ("the Council") in exercise of its powers under Section 1(1), 2(1) to (3), 4(2) and Part IV of Schedule 9 of the Road Traffic Regulation Act 1984 ("the Act") and of all other enabling powers and after consultation with the Chief Officer of Police in accordance with Part III of Schedule 9 to the Act hereby makes the following Order:-

1 The City of Doncaster Council (Various Roads, Doncaster) (Parking, Stopping, Waiting and Loading) (Consolidation) Order 2018 shall have the effect as though the following item was included in Schedule 1.03 No waiting at any time:-

Winchester Avenue, Wheatley

Northeast side

(i) From its junction with the northwest kerbline of Thorne Road, for a distance of 27 metres in a northwesterly direction.

2 This Order shall come into operation on the 18<sup>th</sup> day of November 2024 and may be cited as the "City of Doncaster Council (Various Roads, Doncaster) (Parking, Stopping, Waiting and Loading) (Consolidation) Order 2018 (Amendment No. 83) Order 2024".


GIVEN under the Common Seal of the City of Doncaster Council this 6<sup>th</sup> day of November 2024.

THE COMMON SEAL of the CITY OF )  
DONCASTER COUNCIL was here unto )  
affixed in the presence of :- )




Authorised by the Service Director of Legal and Democratic Services

No. 73519, in Seal Register

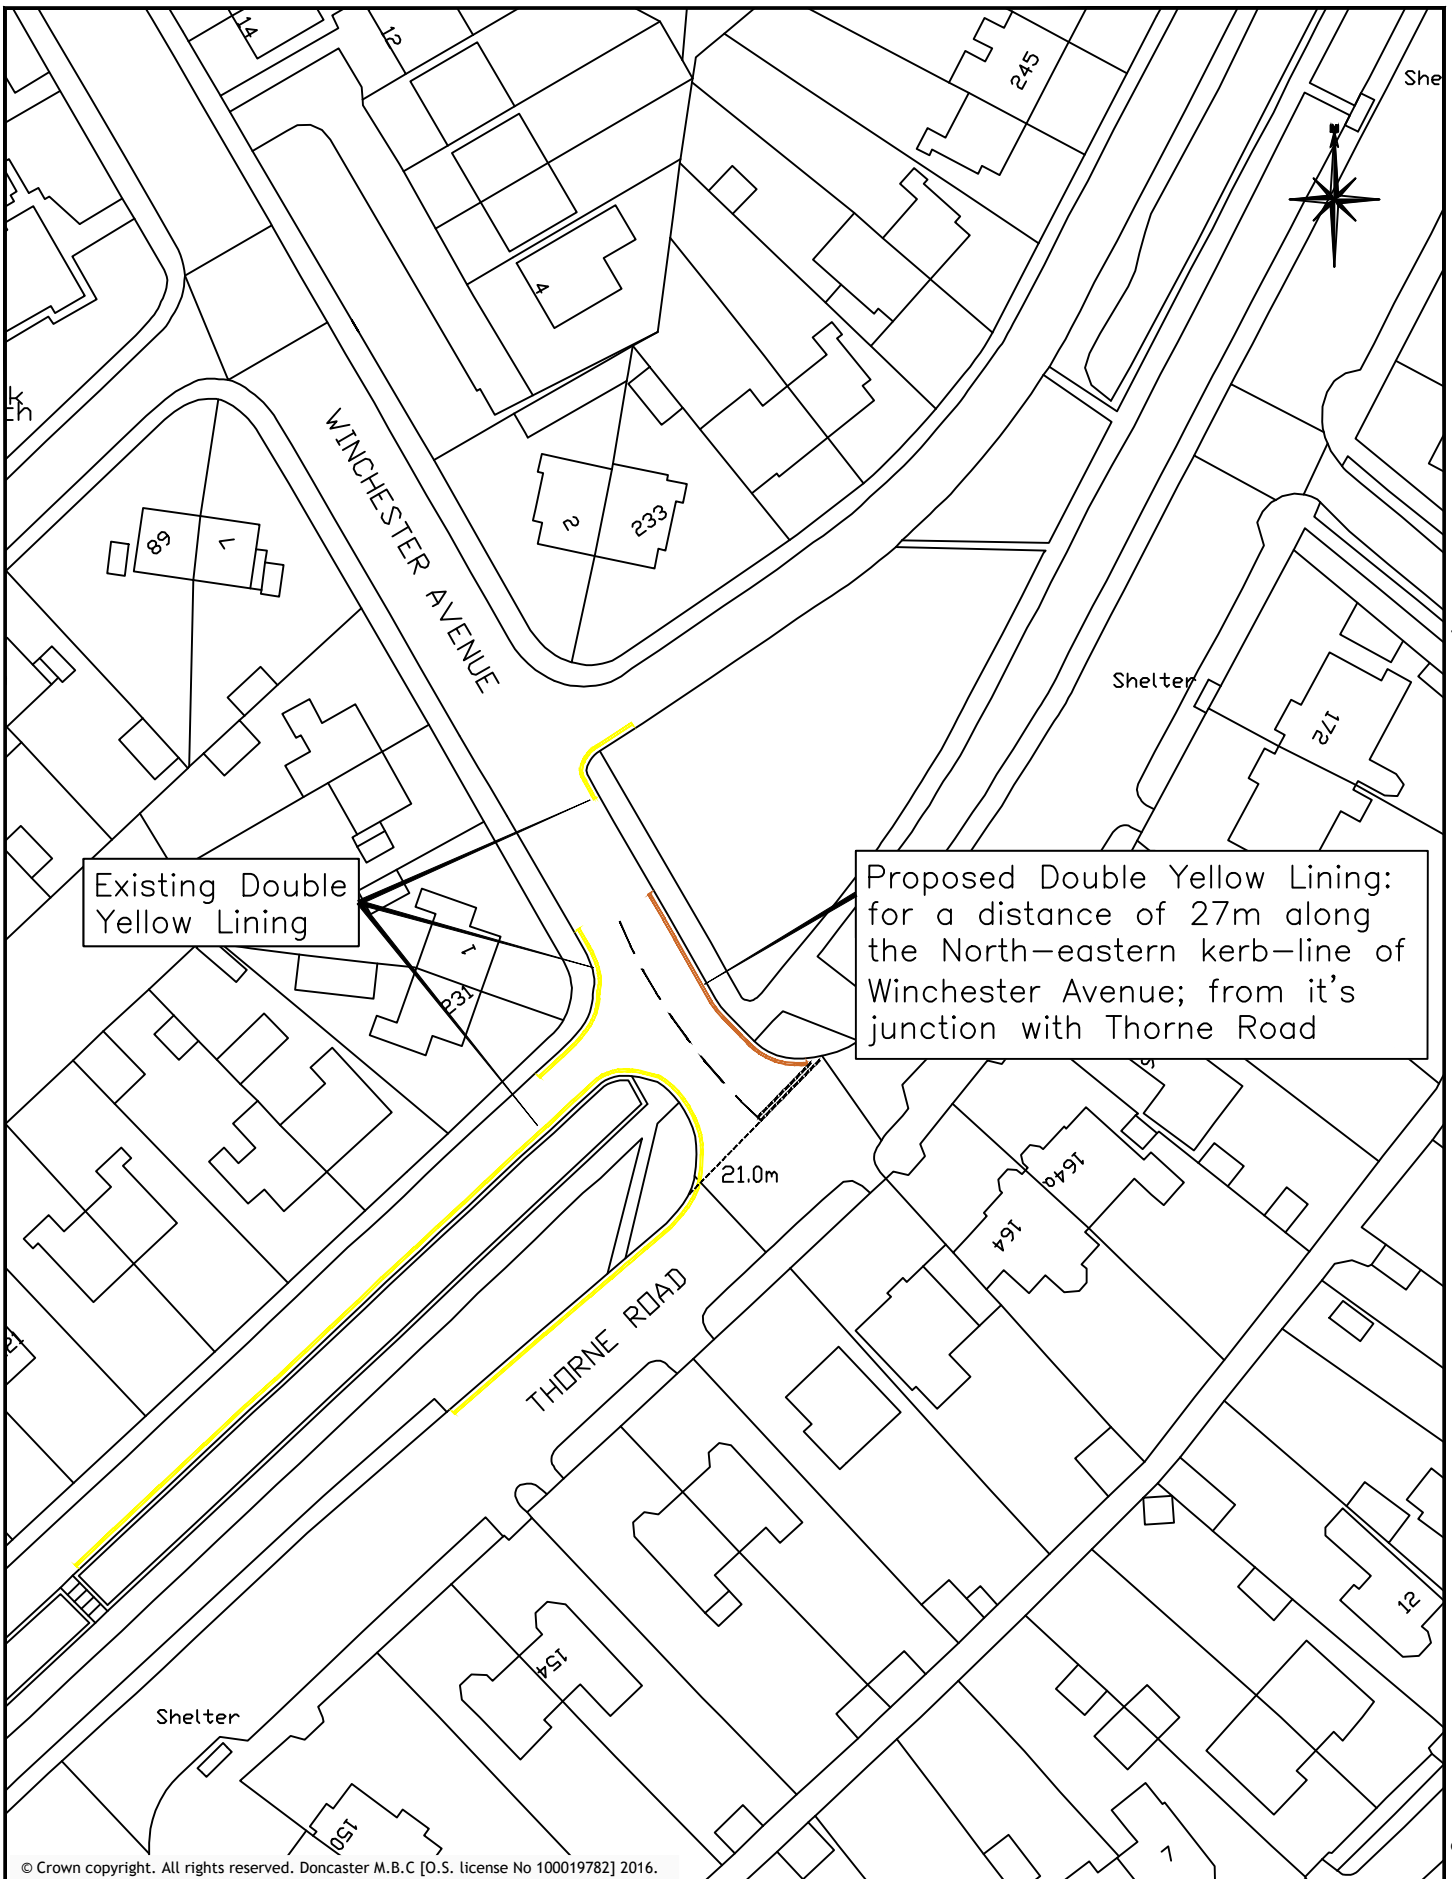

P:\TrafficMap\Doncaster\TRO Files\TRO's Doc's\1383 - Winchester Avenue - Junction Protection\Winchester Avenue - Junction Protection.dwg

© Crown copyright. All rights reserved. Doncaster M.B.C [O.S. license No 100019782] 2016.

 <p><b>DONCASTER COUNCIL</b> CIVIC OFFICE WATERDALE DONCASTER DN1 3BU</p>	DRAWING TITLE:		PREPARED BY:	DATE:	CM
	<p><b>Proposed Double Yellow Lining</b> Winchester Avenue, Wheatley</p>		RM	August 2024	
			CHECKED BY:	SCALE:	
	<p><b>Proposed Double Yellow Lining</b> Winchester Avenue, Wheatley</p>		AL	N.T.S.	
APPROVED BY:			DRAWING NO:	-	
		DAW	1383/01/RM		A4P

**CITY OF DONCASTER COUNCIL  
(VARIOUS ROADS, DONCASTER)  
(PARKING, STOPPING, WAITING AND LOADING)  
(CONSOLIDATION) ORDER 2018  
(AMENDMENT NO. 83) ORDER 2024**

Notice is hereby given that on the 6<sup>th</sup> day of November 2024 the City of Doncaster Council made an Order under the provisions of the Road Traffic Regulation Act, 1984.

The effect of the Order that will come into operation on the 18<sup>th</sup> day of November 2024 will be to introduce a No waiting at any time restriction on the following length of road:-

Winchester Avenue, Wheatley  
Northeast side

From its junction with the northwest kerbline of Thorne Road, for a distance of 27 metres in a northwesterly direction.

Exceptions to the Order will permit waiting for the purpose of picking up and setting down passengers, loading and unloading goods, in connection with building industrial or demolition operations, the removal of obstructions to traffic, the maintenance of the roads and the services therein in pursuance of statutory powers or duties, for the collection and delivery of postal packets or if it is a vehicle being operated by or on behalf of the South Yorkshire Safety Camera Partnerships while carrying out roadside monitoring or enforcement operations. The usual exceptions for disabled persons vehicles are also included in the Order

A copy of the Order and a map showing the restricted roads may be examined at the Council Offices, Civic Office, Waterdale, Doncaster between 8.45 a.m. and 4.45 p.m. Monday to Friday or on the City of Doncaster Council Website via the following link <https://www.doncaster.gov.uk/services/transport-streets-parking/made-orders>

If you wish to question the validity of the Order or of any of the provisions contained therein on the grounds that it is not within the powers conferred by the Road Traffic Regulation Act, 1984, or on the grounds that any requirement of that Act or of any instrument made under it has not been complied with in relation to the Order you may within six weeks from the 6<sup>th</sup> day of November 2024 apply to the High Court for this purpose.

DATED this 7<sup>th</sup> day of November 2024

CITY OF DONCASTER COUNCIL

Civic Office  
Waterdale  
DONCASTER