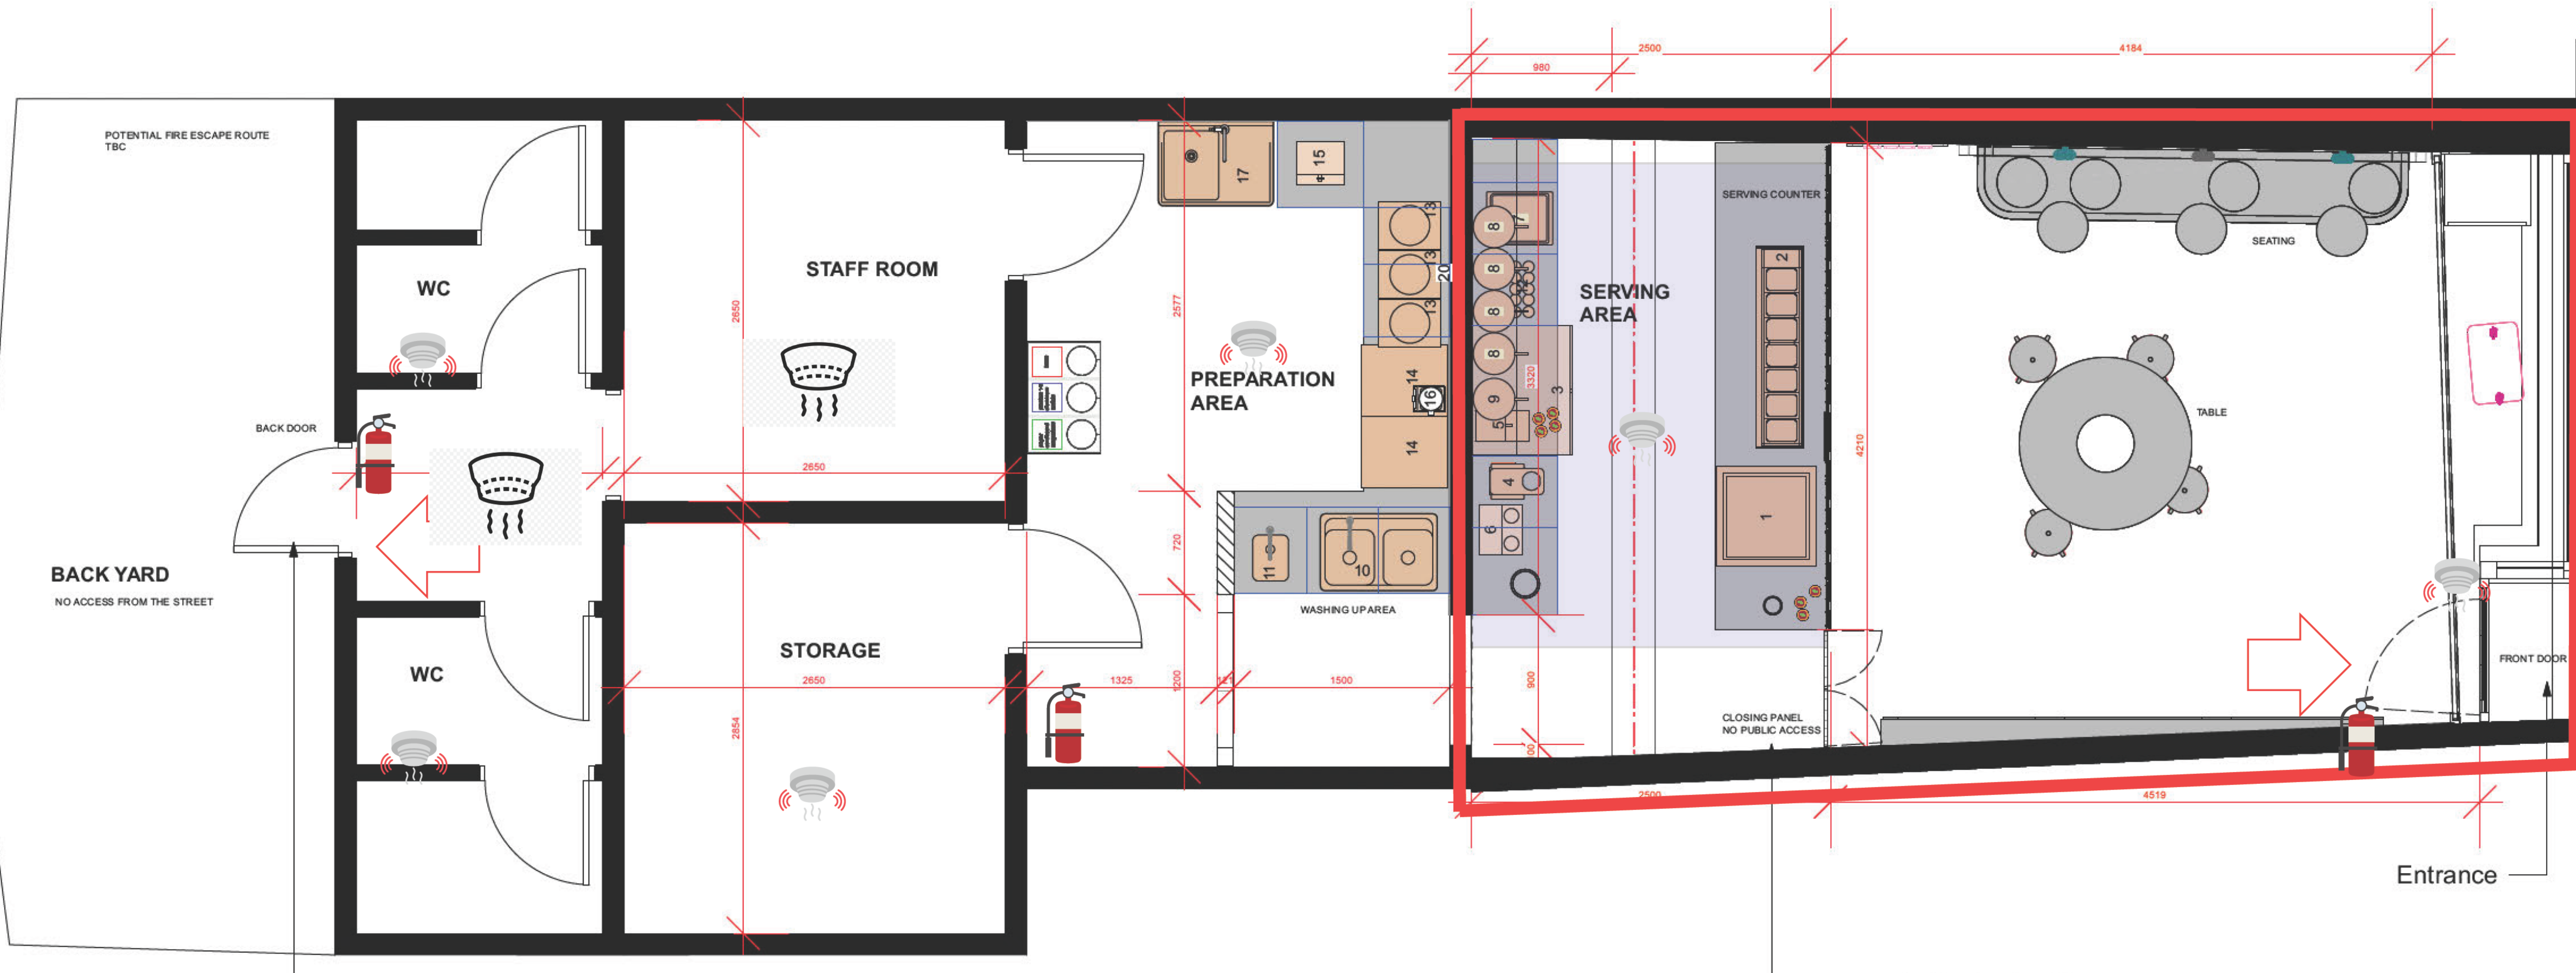




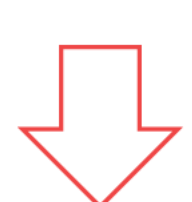


86 St.Sepulchre Gate, DNI 1SD, Doncaster



-  Fire alarm
-  Supply of alcohol
-  Bar
-  Fire extinguisher
-  Fire escape

Scale: 1:100 @ A1